

ARCH E 36" x 48"

Approved:

Checked:

Designed:

Project Management Initials:


E

D

C

B

A

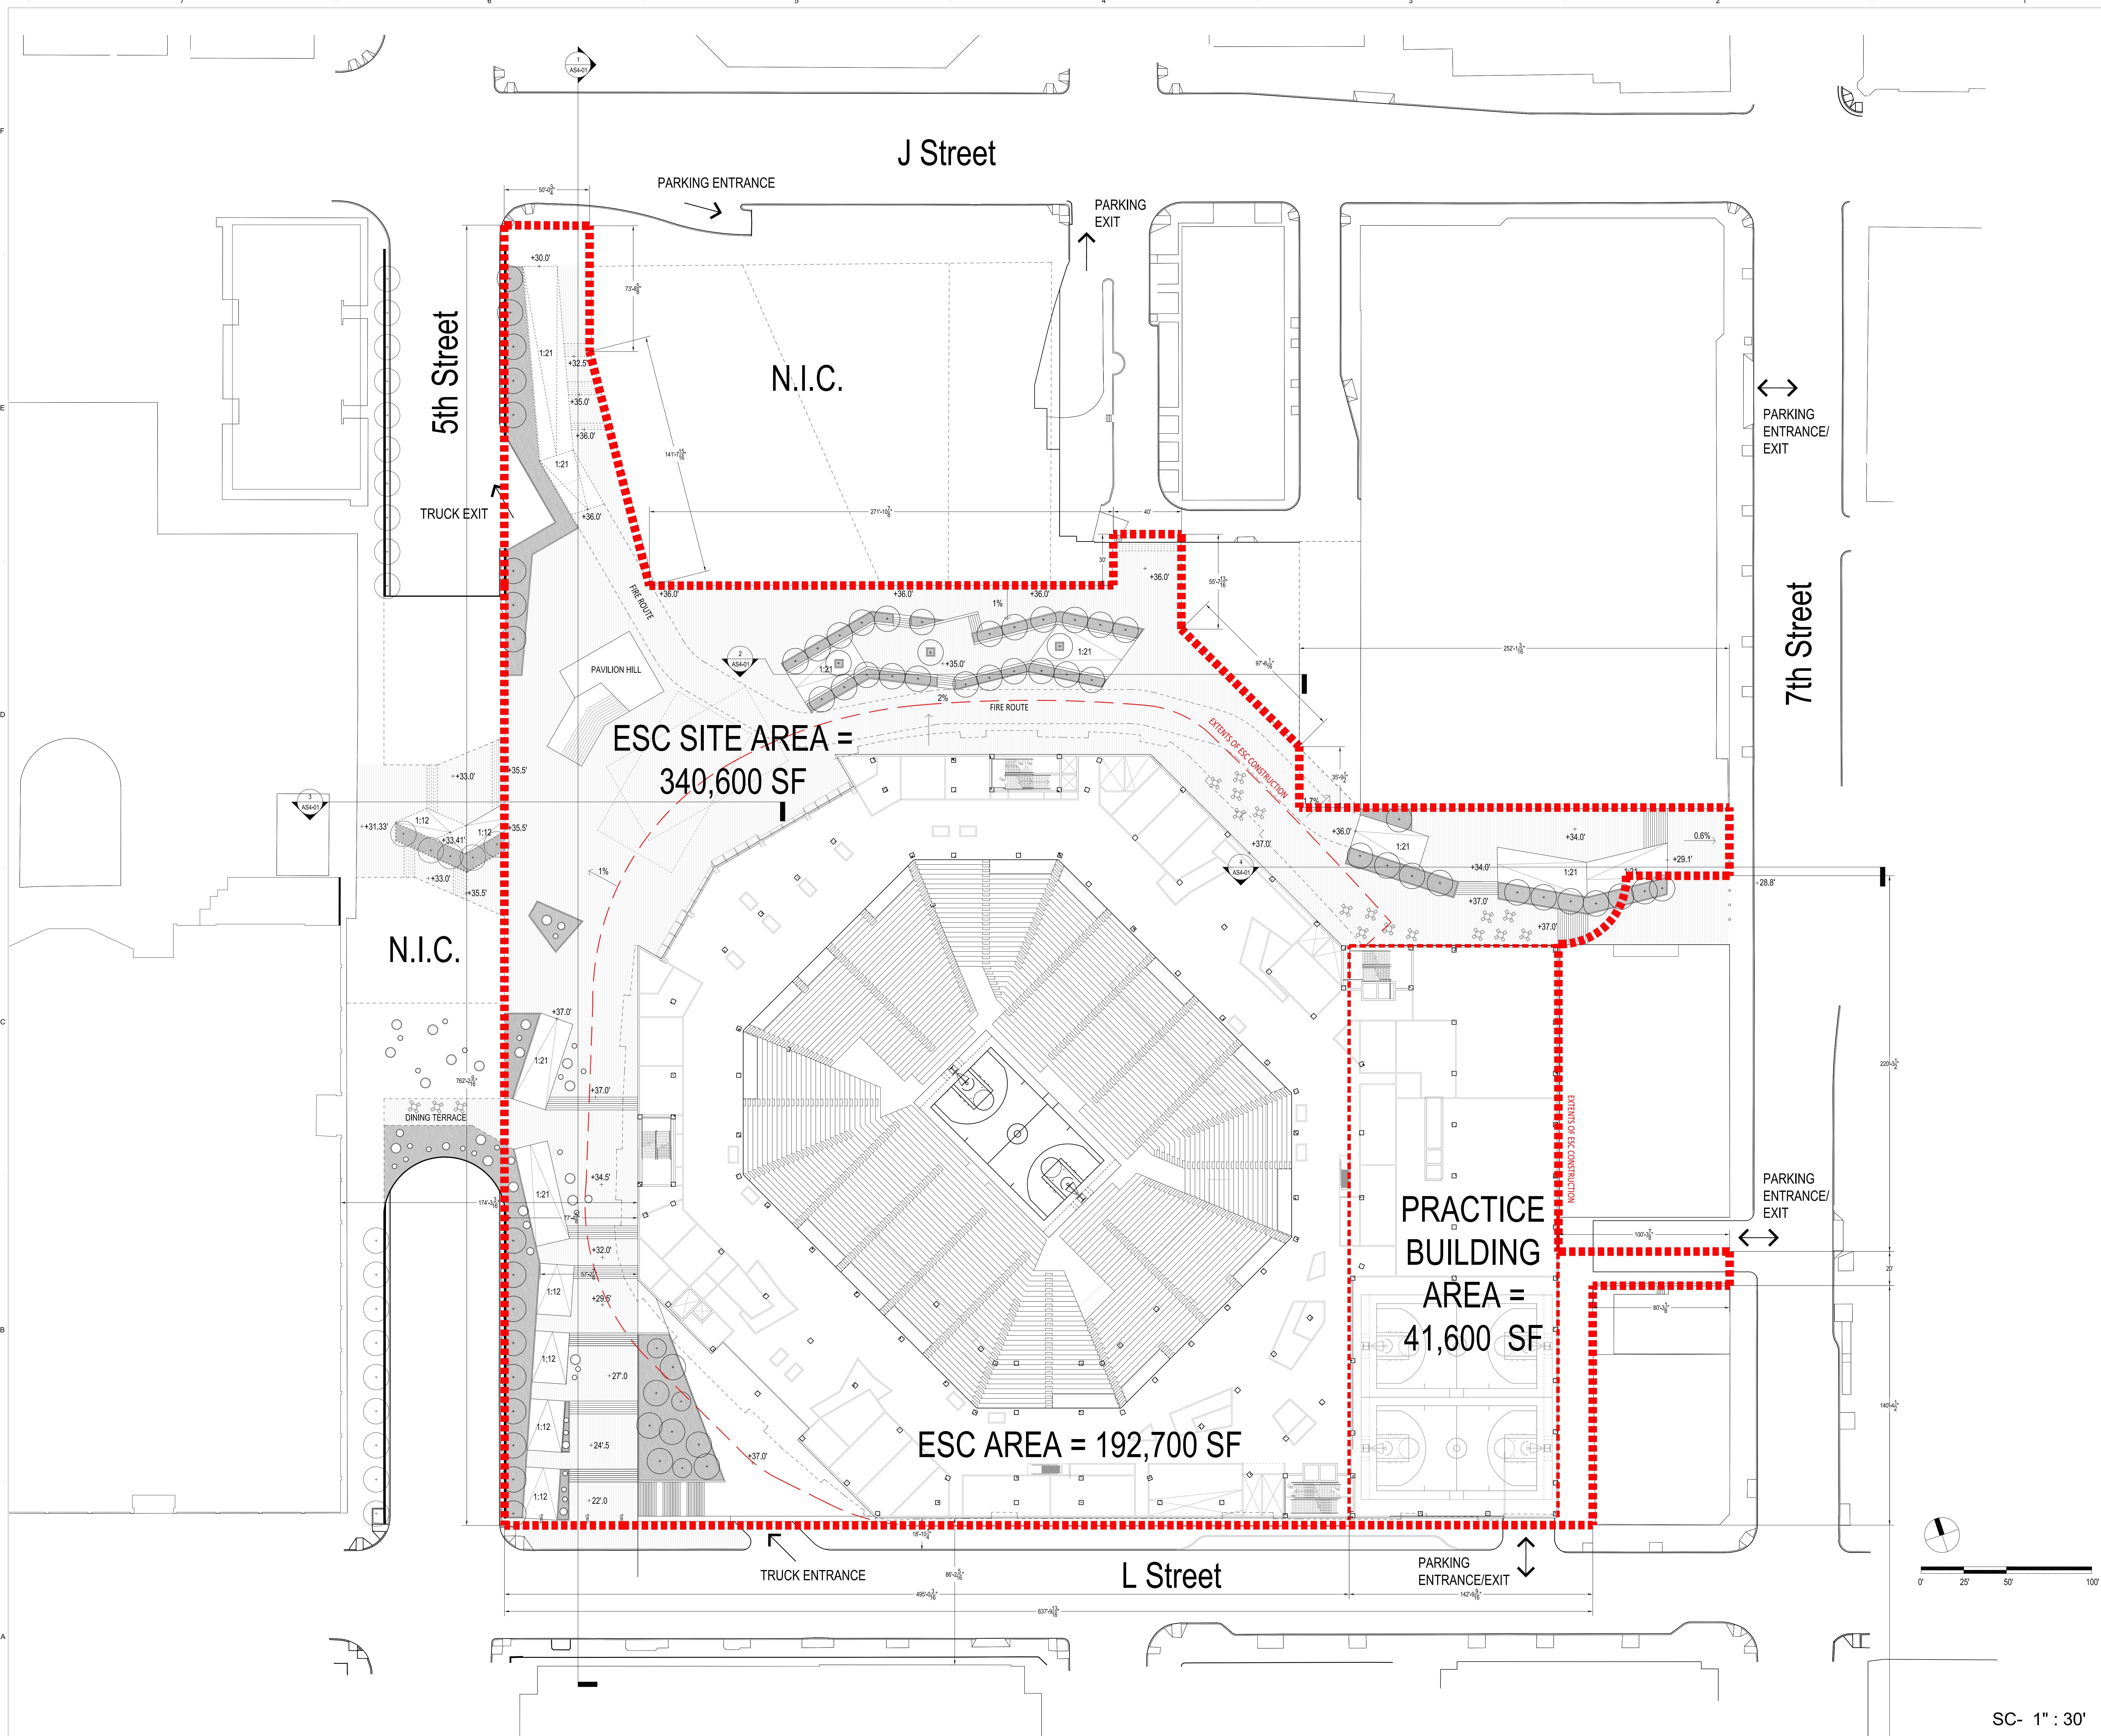

PROJECT
SACRAMENTO KINGS ESC



DEVELOPER
SACRAMENTO BASKETBALL HOLDINGS
One Sports Parkway
Sacramento Ca 95834

DEVELOPER REPRESENTATIVE
ICON VENUE GROUP
8101 E. Prentice Ave., Suite 900
Greenwood Village, CO 80111
303.796.2655 tel

ARCHITECT/ENGINEER
AECOM ARCHITECTS & ENGINEERS
300 California Street, Suite 400
San Francisco, CA 94014
415.796.8100 tel 415.796.8200 fax
www.aecom.com

ASSOCIATE ARCHITECT
MARK DZIEWULSKI
ARCHITECT
1211 Folsom Street, 3rd Floor
San Francisco, California 94103
415.882.7808 tel 415.882.7828 fax
www.dzarchitect.com

STRUCTURAL ENGINEER
THORNTON TOMASETTI
6080 Center Drive, Suite 260
Los Angeles, CA 90045
310.665.0010 tel 310.665.0101 fax
www.thorntontomasetti.com
BUEHLER & BUEHLER STRUCTURAL ENGINEERS, INC.
600 Q St., Suite 200
Sacramento, CA 95811
916.443.0303 tel 916.443.0313 fax
www.bbse.com

MECHANICAL/ELECTRICAL/PLUMBING
FIRE PROTECTION/SECURITY
HENDERSON ENGINEERS
8345 Lenexa Drive, Suite 300
Lenexa, KS 66214
913.742.5000 tel 913.742.5001 fax
www.hei-eng.com

CODE/LIFE SAFETY
FP&C CONSULTANTS, INC.
3770 Broadway
Kansas City, MO 64111
816.931.3377 tel 816.931.3378 fax
www.fpc-consultants.com

FOOD SERVICE
13 Winding Branch Road
Hawthorn Woods, IL 60047
224.717.1555 tel 947.515.5855 fax
www.s2oconsultants.net

BROADCAST/SOUND/
COMMUNICATIONS/ACOUSTIC
WRIGHTSON JOHNSON HADDON WILLIAMS
4801 Spring Valley Road, Suite 113
Dallas, TX 75244
972.934.3700 tel 972.934.3720 fax
www.wjhw.com

ADA
ED ROETHER CONSULTING, LLC
25950 Mission Bellevue
Louisburg, KS 66053
913.549.6479 tel
www.edroetherconsulting.com

VERTICAL TRANSPORTATION
LERCH BATES
8089 S. Lincoln Street, Suite 105
Littleton, CO 80122
303.723.7978 tel 303.797.7109 fax
www.lerchbates.com


FACADE & CURTAINWALL
HEITMANN & ASSOCIATES
14500 South Outer Forty Road, Ste. 110
Chesterfield, MO 63017
314.439.1944 tel 314.439.1778 fax
www.heitmannassoc.com

REGISTRATION

ISSUE/REVISION	
01/04/14	CITY PLANNING SUBMISSION
01/29/14	CITY PLANNING SUBMISSION

01/17/14 100% SCHEMATIC DESIGN

KEY PLAN

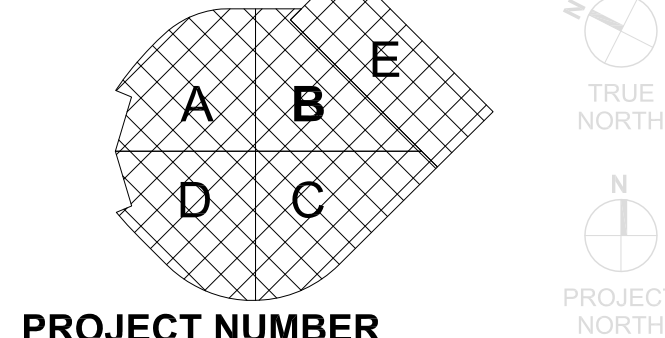

PROJECT NUMBER 60308283

SHEET TITLE SITE PLAN


SHEET NUMBER AS1-01

SC- 1" : 30'

Project Management (MIS): Designer: Designer: Checked: Checked: Approved: Approved: ECHLE 36"x 48"

List Printed: 1/15/2014 4:10:35 PM
Filename: C:\Users\asoc\Documents\0608283_Sacramento ESC_Arch_Site Improvements_R14_sset1.rvt
User: asoc

Printed on: 1/15/2014 4:10:35 PM
Printer: HP DesignJet 5000 Series
Plotter: HP DesignJet 5000 Series

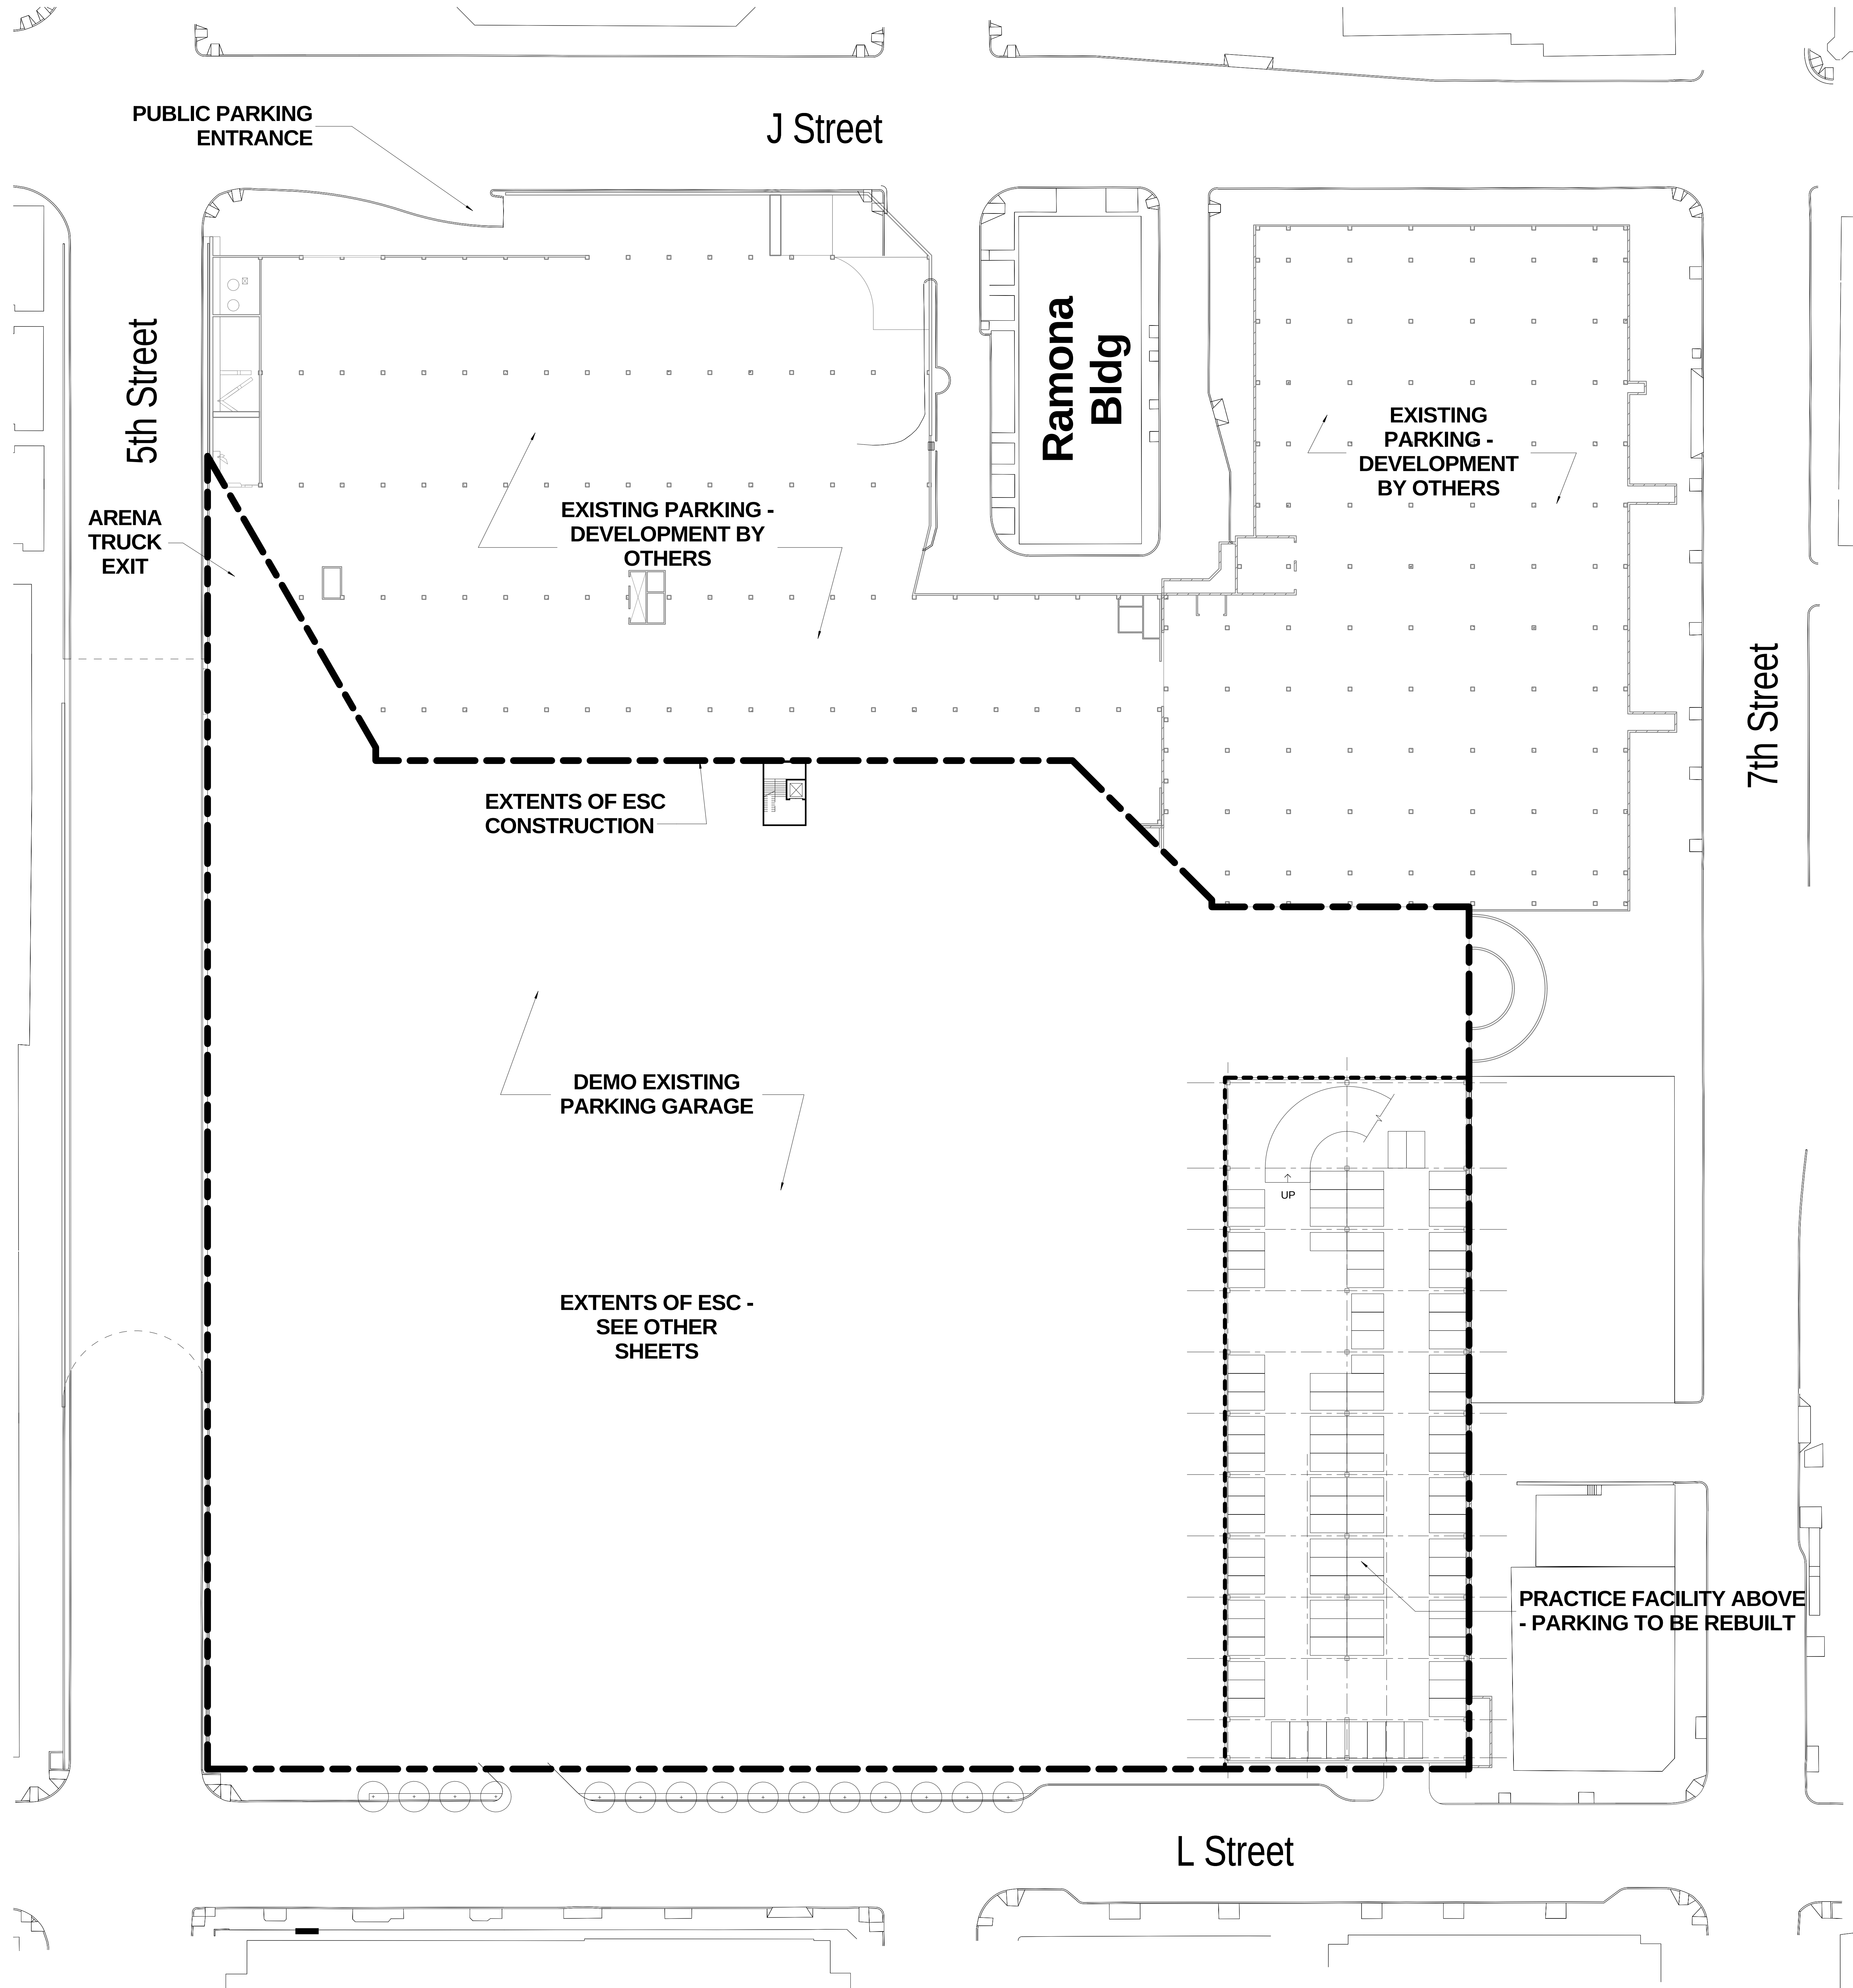

PROJECT
SACRAMENTO KINGS ESC



DEVELOPER

SACRAMENTO
BASKETBALL HOLDINGS
One Sports Parkway
Sacramento Ca 95834

DEVELOPER REPRESENTATIVE

ICON VENUE GROUP
8101 E. Prentice Ave., Suite 900
Greenwood Village, CO 80111
303.796.2655 tel

ARCHITECT/ENGINEER

AECOM ARCHITECTS &
ENGINEERS
300 California Street, Suite 400
San Francisco, CA 94014
415.796.8100 tel 415.796.8200 fax
www.aecom.com

ASSOCIATE ARCHITECT

MARK DZIEWULSKI
ARCHITECT
1211 Folsom Street, 3rd Floor
San Francisco, California 94103
415.882.7808 tel 415.882.7828 fax
www.dzarchitect.com

STRUCTURAL ENGINEER

THORNTON TOMASETTI
6080 Center Drive, Suite 260
Los Angeles, CA 90045
310.665.0010 tel 310.665.0101 fax
www.thorntontomasetti.com

BUEHLER & BUEHLER STRUCTURAL
ENGINEERS, INC.

600 Q St., Suite 200
Sacramento, CA 95811
916.443.0303 tel 916.443.0313 fax
www.bbse.com

MECHANICAL/ELECTRICAL/PLUMBING
FIRE PROTECTION/SECURITY

HENDERSON ENGINEERS
8345 Lenexa Drive, Suite 300
Lenexa, KS 66214
913.742.5000 tel 913.742.5001 fax
www.hei-eng.com

CODE/LIFE SAFETY

FP&C CONSULTANTS, INC.
3770 Broadway
Kansas City, MO 64111
816.931.3377 tel 816.931.3378 fax
www.fpc-consultants.com

FOOD SERVICE

S2O
13 Winding Branch Road
Hawthorn Woods, IL 60047
224.717.1555 tel 847.516.5855 fax
www.s2oconsultants.net

BROADCAST/SOUND/
COMMUNICATIONS/ACOUSTIC

WRIGHTSON JOHNSON HADDON
WILLIAMS
4801 Spring Valley Road, Suite 113
Dallas, TX 75244
972.934.3700 tel 972.934.3720 fax
www.wjhw.com

ADA

ED ROETHER CONSULTING,
1300 Mission Bellevue
Louisburg, KS 66053
913.549.6478 tel
www.edroetherconsulting.com

VERTICAL TRANSPORTATION

LERCH BATES
8089 S. Lincoln Street, Suite 105
Littleton, CO 80122
303.723.7978 tel 303.797.7109 fax
www.lerchbates.com

FACADE & CURTAINWALL


HEITMANN & ASSOCIATES
14500 South Outer Forty Road, Ste.
110 Chesterfield, MO 63017
314.439.1944 tel 314.439.1778 fax
www.heitmannassoc.com

REGISTRATION

ISSUE/REVISION

ISSUE/REVISION	DATE	DESCRIPTION

01/17/14 100% SCHEMATIC DESIGN
KEY PLAN

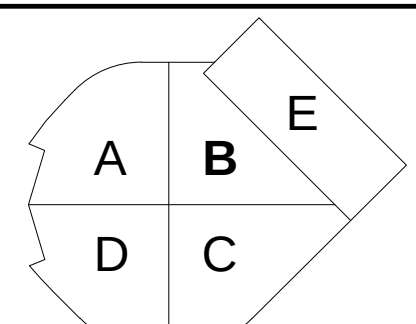

PROJECT NUMBER

60308283

SHEET TITLE


PARKING GARAGE LEVEL 1
(LOWER)

SHEET NUMBER


AG1-01

Project Management (MPLS) Designer: Designer: Checked: Checker: Approved: AECOM 12/24/2014 1:57:03 PM
File name: C:\Users\jld\Documents\0608283_Sacramento ESC_Arch_Site Improvements_PL14_s001.rvt

12/24/2014 1:57:03 PM
File name: C:\Users\jld\Documents\0608283_Sacramento ESC_Arch_Site Improvements_PL14_s001.rvt

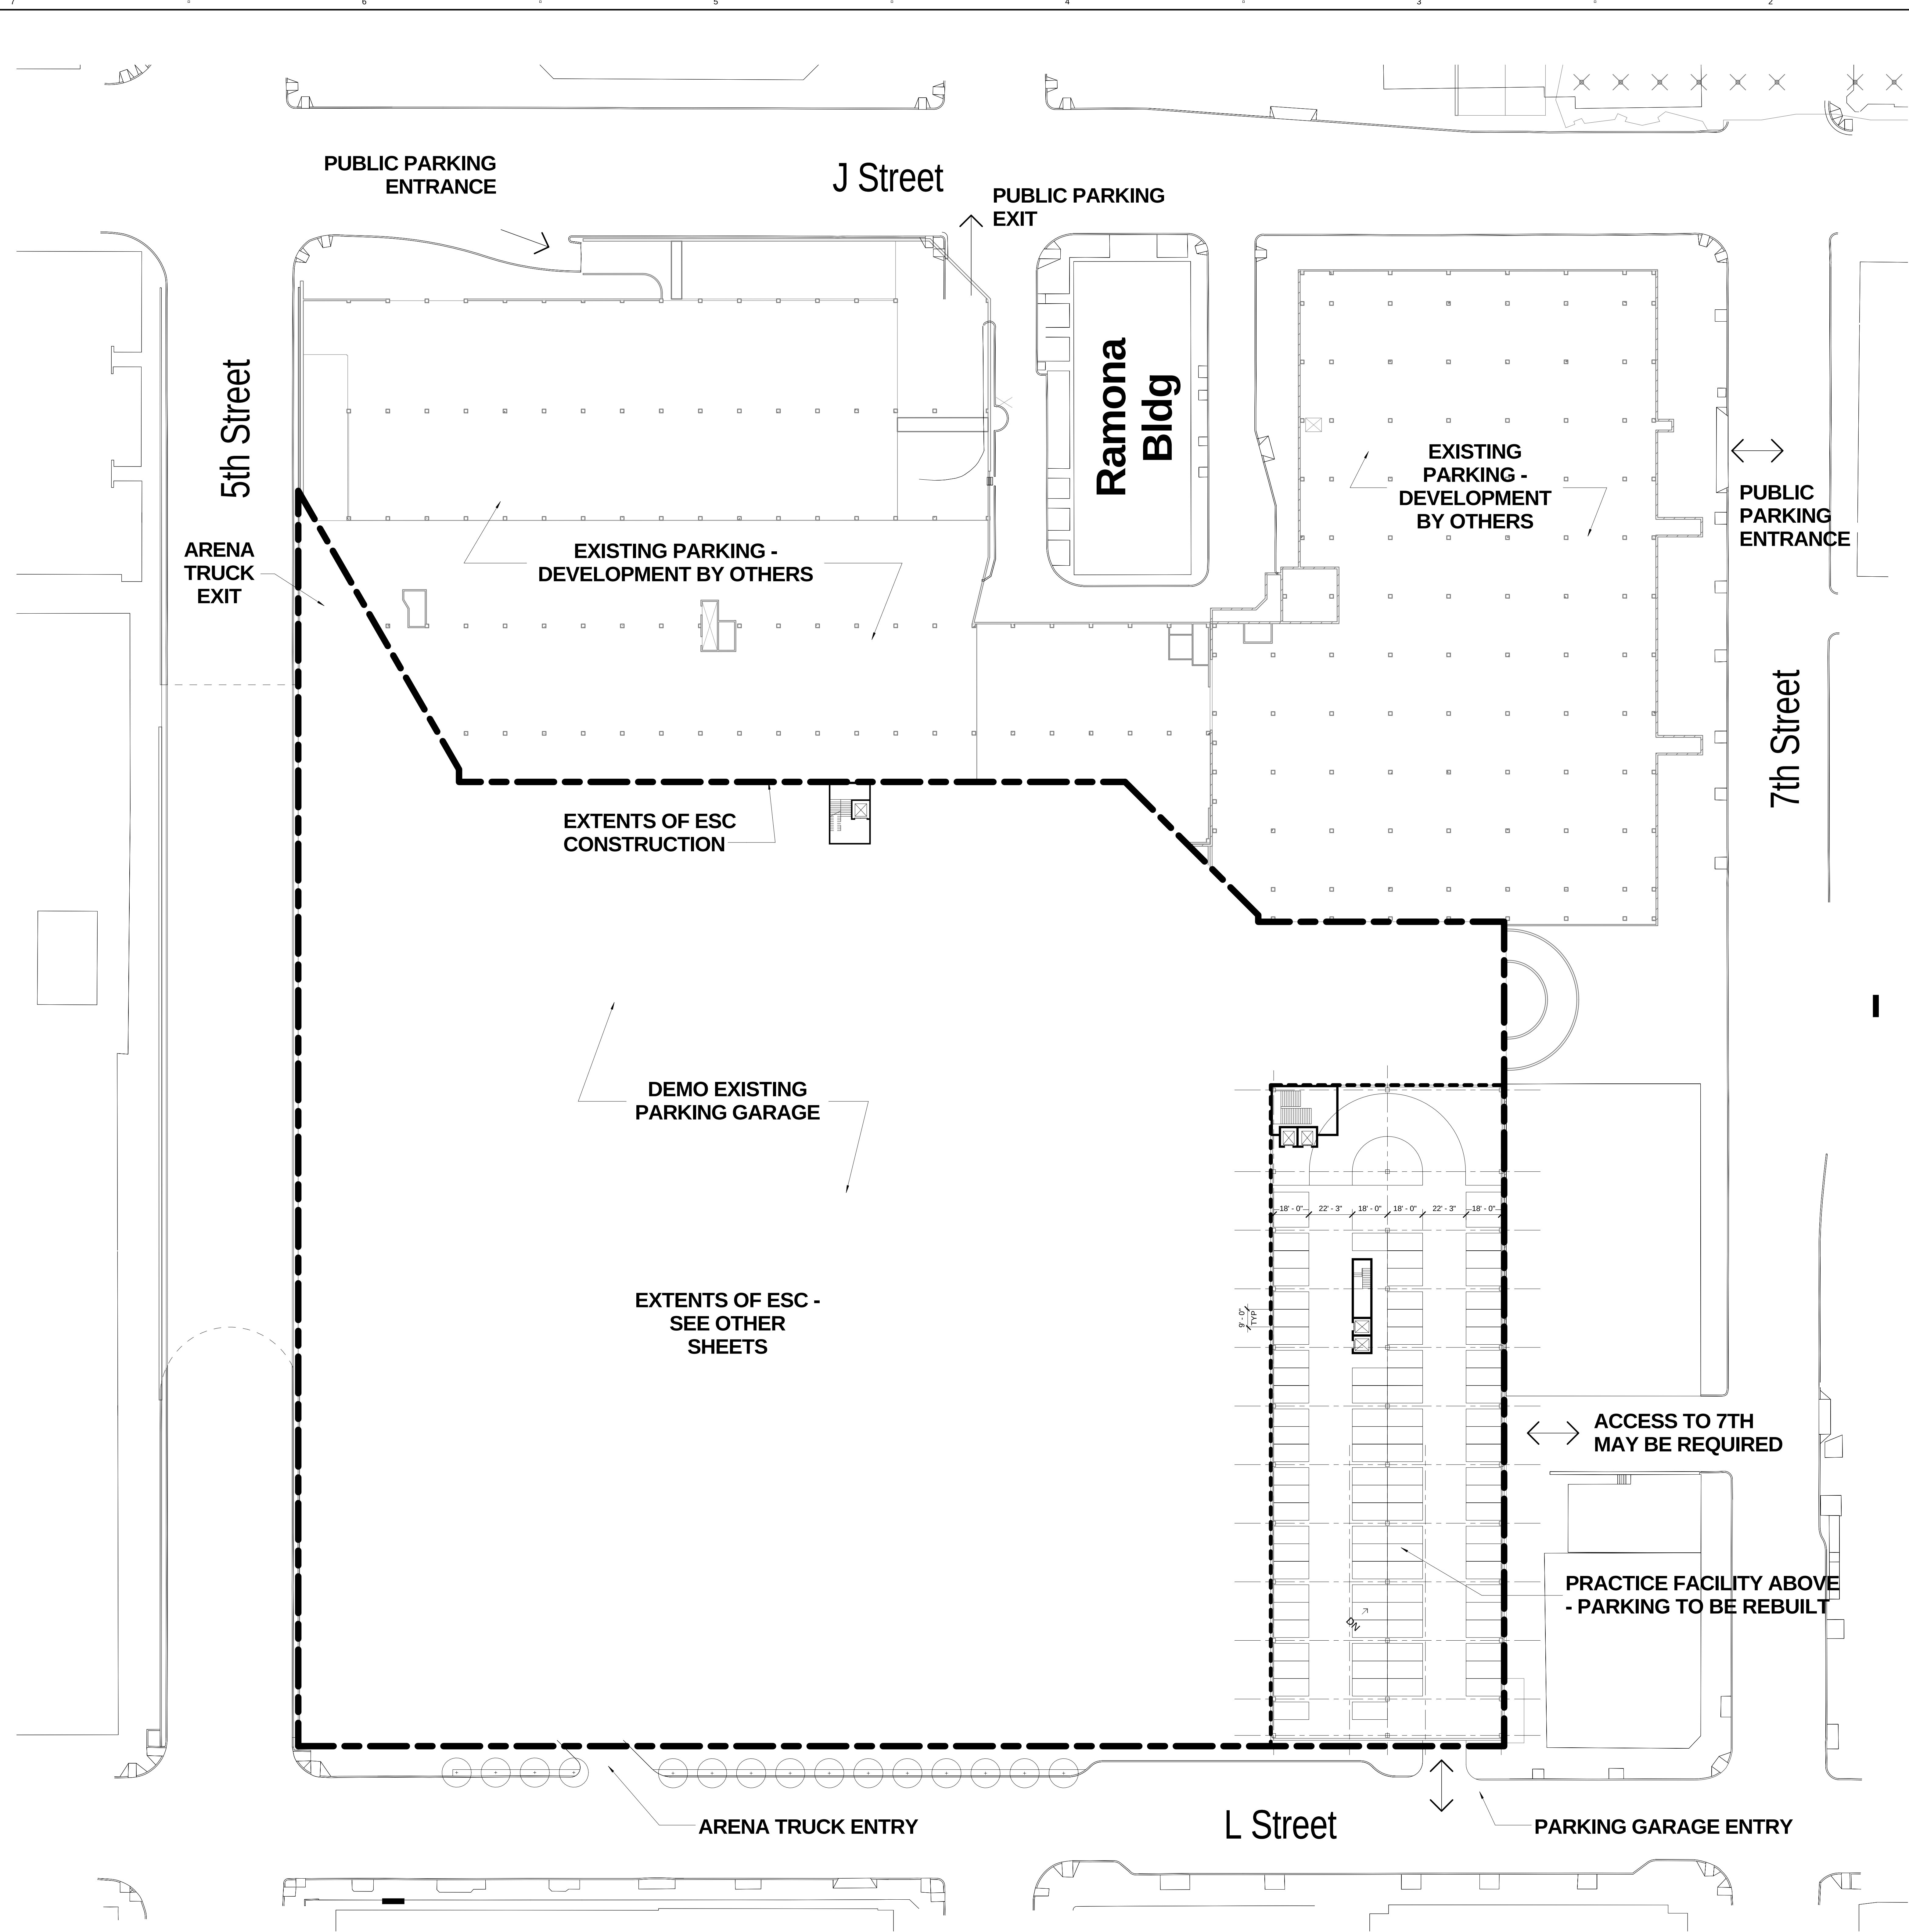

1 Parking Garage Level 2 Floor Plan (Upper)
1" = 30'-0"

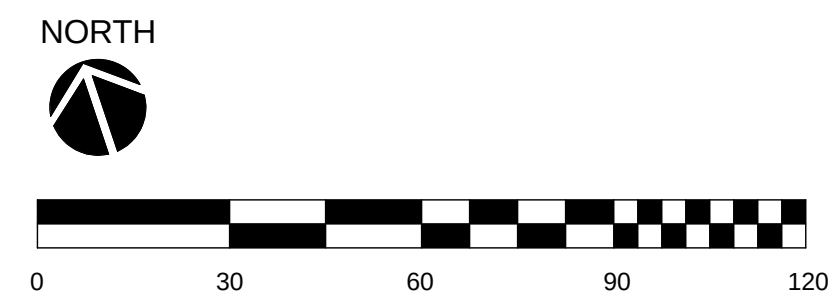

AECOM

PROJECT
SACRAMENTO KINGS ESC



DEVELOPER

SACRAMENTO
BASKETBALL HOLDINGS
One Sports Parkway
Sacramento Ca 95834

DEVELOPER REPRESENTATIVE

ICON VENUE GROUP
8101 E. Prentice Ave., Suite 900
Greenwood Village, CO 80111
303.796.2655 tel

ARCHITECT/ENGINEER

AECOM ARCHITECTS &
ENGINEERS
300 California Street, Suite 400
San Francisco, CA 94014
415.796.8100 tel 415.796.8200 fax
www.aecom.com

ASSOCIATE ARCHITECT

MARK DZIEWULSKI
ARCHITECT
1211 Folsom Street, 3rd Floor
San Francisco, California 94103
415.882.7808 tel 415.882.7828 fax
www.dzarchitect.com

STRUCTURAL ENGINEER

THORNTON TOMASETTI
6080 Center Drive, Suite 260
Los Angeles, CA 90045
310.665.0010 tel 310.665.0101 fax
www.thorntontomasetti.com

**BUEHLER & BUEHLER STRUCTURAL
ENGINEERS, INC.**

600 Q St., Suite 200
Sacramento, CA 95811
916.443.0303 tel 916.443.0313 fax
www.bbse.com

**MECHANICAL/ELECTRICAL/PLUMBING
FIRE PROTECTION/SECURITY**

HENDERSON ENGINEERS
8345 Lenexa Drive, Suite 300
Lenexa, KS 66214
913.742.5000 tel 913.742.5001 fax
www.hei-eng.com

CODE/LIFE SAFETY

FP&C CONSULTANTS, INC.
3770 Broadway
Kansas City, MO 64111
816.931.3377 tel 816.931.3378 fax
www.fpc-consultants.com

FOOD SERVICE

S2O
13 Winding Branch Road
Hawthorn Woods, IL 60047
224.717.1555 tel 847.516.5855 fax
www.s2oconsultants.net

**BROADCAST/SOUND/
COMMUNICATIONS/ACOUSTIC**

WRIGHTSON JOHNSON HADDON
WILLIAMS
4801 Spring Valley Road, Suite 113
Dallas, TX 75244
972.934.3700 tel 972.934.3720 fax
www.wjhw.com

ADA

ED ROETHER CONSULTING,
2300 Mission Bellevue
Louisburg, KS 66053
913.549.6478 tel
www.edroetherconsulting.com

VERTICAL TRANSPORTATION

LERCH BATES
8089 S. Lincoln Street, Suite 105
Littleton, CO 80122
303.723.7978 tel 303.797.7109 fax
www.lerchbates.com

FACADE & CURTAINWALL

HEITMANN & ASSOCIATES
14500 South Outer Forty Road, Ste.
110 Chesterfield, MO 63017
314.439.1944 tel 314.439.1778 fax
www.heitmannassoc.com


REGISTRATION

ISSUE/REVISION

01/24/14	CITY PLANNING SUBMISSION

VR	DATE	DESCRIPTION
	01/17/14	100% SCHEMATIC DESIGN

KEY PLAN

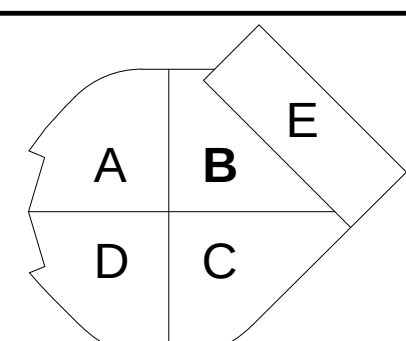

PROJECT NUMBER


60308283

SHEET TITLE


PARKING GARAGE LEVEL 2
(UPPER)

SHEET NUMBER

AG1-02

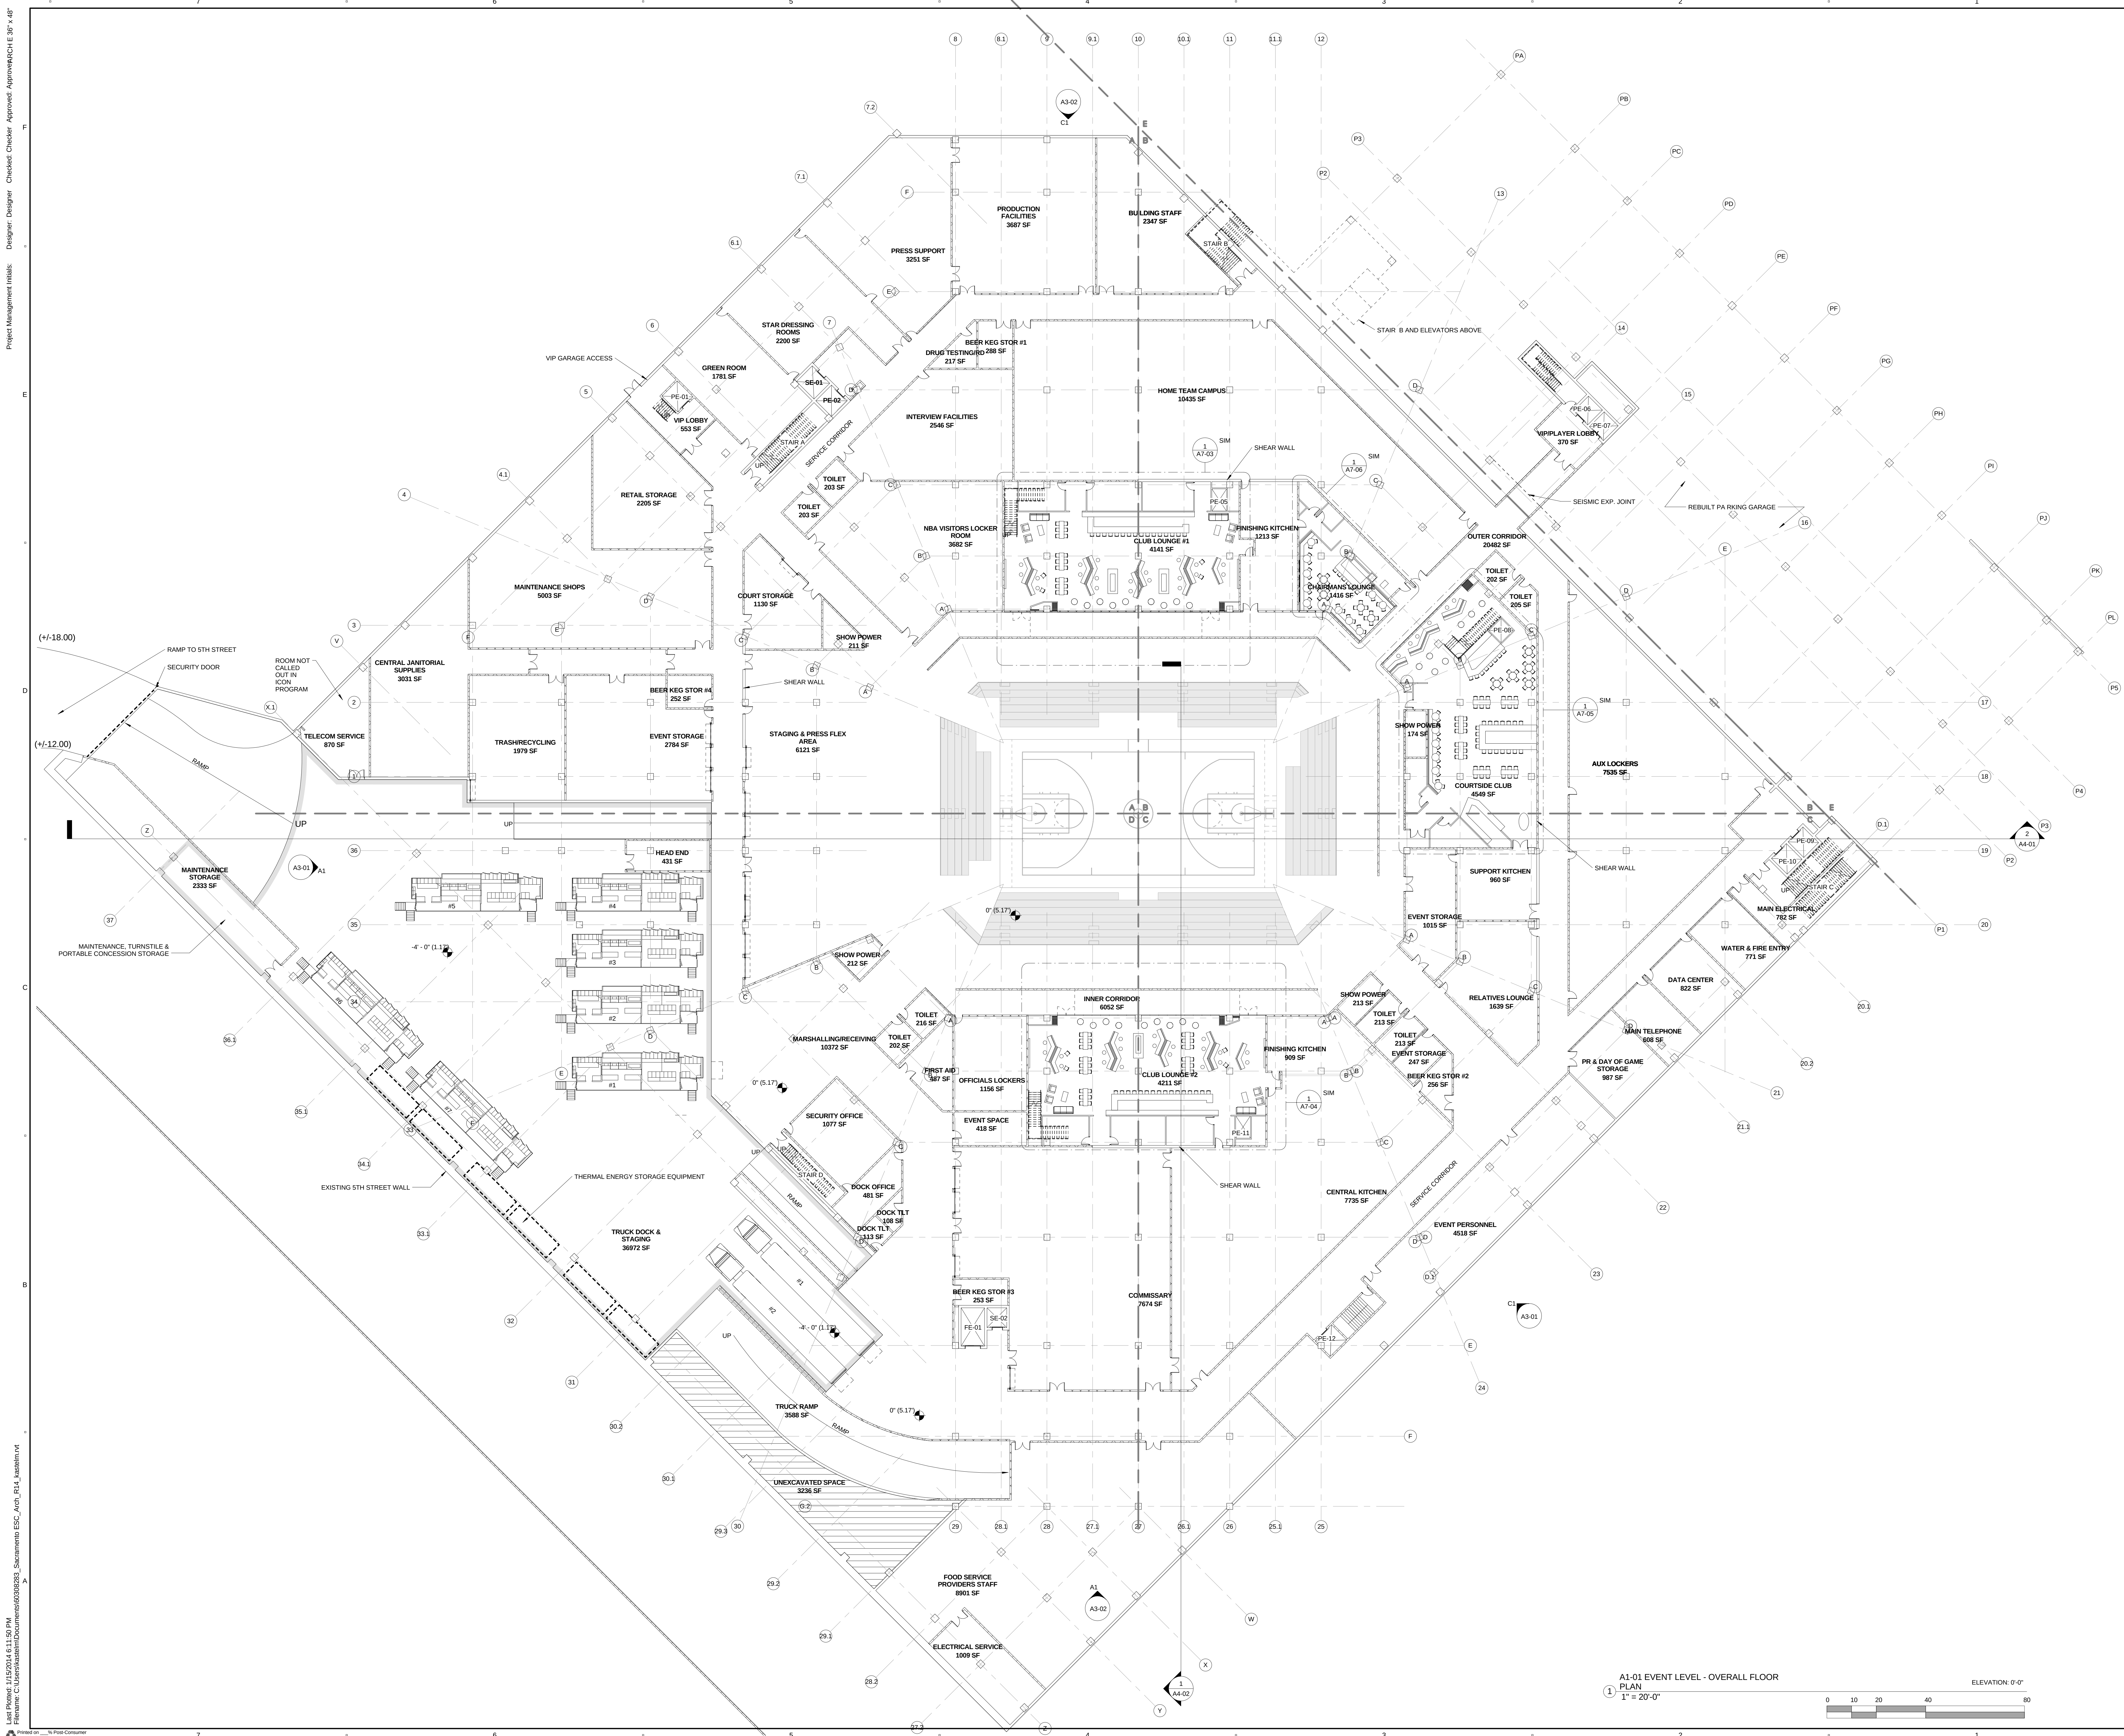

A1-01 EVENT LEVEL - OVERALL FLOOR
PLAN
1" = 20'-0"

 

PROJECT
SACRAMENTO KINGS ESC



DEVELOPER
SACRAMENTO
BASKETBALL HOLDINGS
One Sports Parkway
Sacramento Ca 95834

DEVELOPER REPRESENTATIVE
ICON VENUE GROUP
8101 E. Prentice Ave., Suite 900
Greenwood Village, CO 80111
303.796.2655 tel

ARCHITECT/ENGINEER
AECOM ARCHITECTS &
ENGINEERS
300 California Street, Suite 400
San Francisco, CA 94014
415.796.8100 tel 415.796.8200 fax
www.aecom.com

ASSOCIATE ARCHITECT
MARK DZIEWULSKI
ARCHITECT
1211 Folsom Street, 3rd Floor
San Francisco, California 94103
415.882.7808 tel 415.882.7828 fax
www.dzarchitect.com

STRUCTURAL ENGINEER
THORNTON TOMASETTI
6080 Center Drive, Suite 260
Los Angeles, CA 90045
310.665.0010 tel 310.665.0101 fax
www.thorntontomasetti.com

BUEHLER & BUEHLER STRUCTURAL
ENGINEERS, INC.
600 Q St., Suite 200
Sacramento, CA 95811
916.443.0303 tel 916.443.0313 fax
www.bbse.com

MECHANICAL/ELECTRICAL/PLUMBING
FIRE PROTECTION/SECURITY
HENDERSON ENGINEERS
8345 Lenexa Drive, Suite 300
Lenexa, KS 66214
913.742.5000 tel 913.742.5001 fax
www.hei-eng.com

CODE/LIFE SAFETY
FP&C CONSULTANTS, INC.
5770 Broadway
Kansas City, MO 64111
816.931.3377 tel 816.931.3378 fax
www.fpcconsultants.com

FOOD SERVICE
S2O
13 Winding Branch Road
Hawthorn Woods, IL 60047
224.717.1555 tel 847.516.5855 fax
www.s2oconsultants.net

BROADCAST/SOUND/
COMMUNICATIONS/ACOUSTIC
WRIGHTSON JOHNSON HADDON
WILLIAMS
4801 Spring Valley Road, Suite 113
Dallas, TX 75244
972.934.3700 tel 972.934.3720 fax
www.wjhw.com

ADA
ED ROETHER CONSULTING,
2350 Mission Bellevue
Louisburg, KS 66053
913.549.6478 tel
www.edroetherconsulting.com

VERTICAL TRANSPORTATION
LERCH BATES
8089 S. Lincoln Street, Suite 105
Littleton, CO 80122
303.723.7978 tel 303.797.7109 fax
www.lerchbates.com


FACADE & CURTAINWALL
HEITMAN & ASSOCIATES
14500 South Outer Forty Road, Ste.
110 Chesterfield, MO 63017
314.439.1944 tel 314.439.1778 fax
www.heitmannassoc.com

REGISTRATION

ISSUE/REVISION

REV	DATE	DESCRIPTION

01/17/14 100% SCHEMATIC DESIGN
KEY PLAN

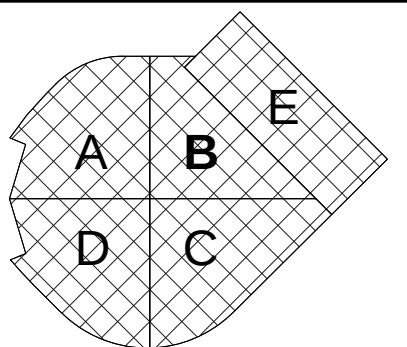


PROJECT NUMBER
60306283

SHEET TITLE
OVERALL EVENT LEVEL FLOOR
PLAN

SHEET NUMBER

A1-01

Project Management (MIS): Designer: Designer: Checked: Checked: Approved: Approved: E-36" x 48" File Name: C:\Users\kashim\Documents\60306283_Sacramento ESC_Arch_R14_A.sshm.mxd List Printed: 1/15/2014 4:05:11 PM

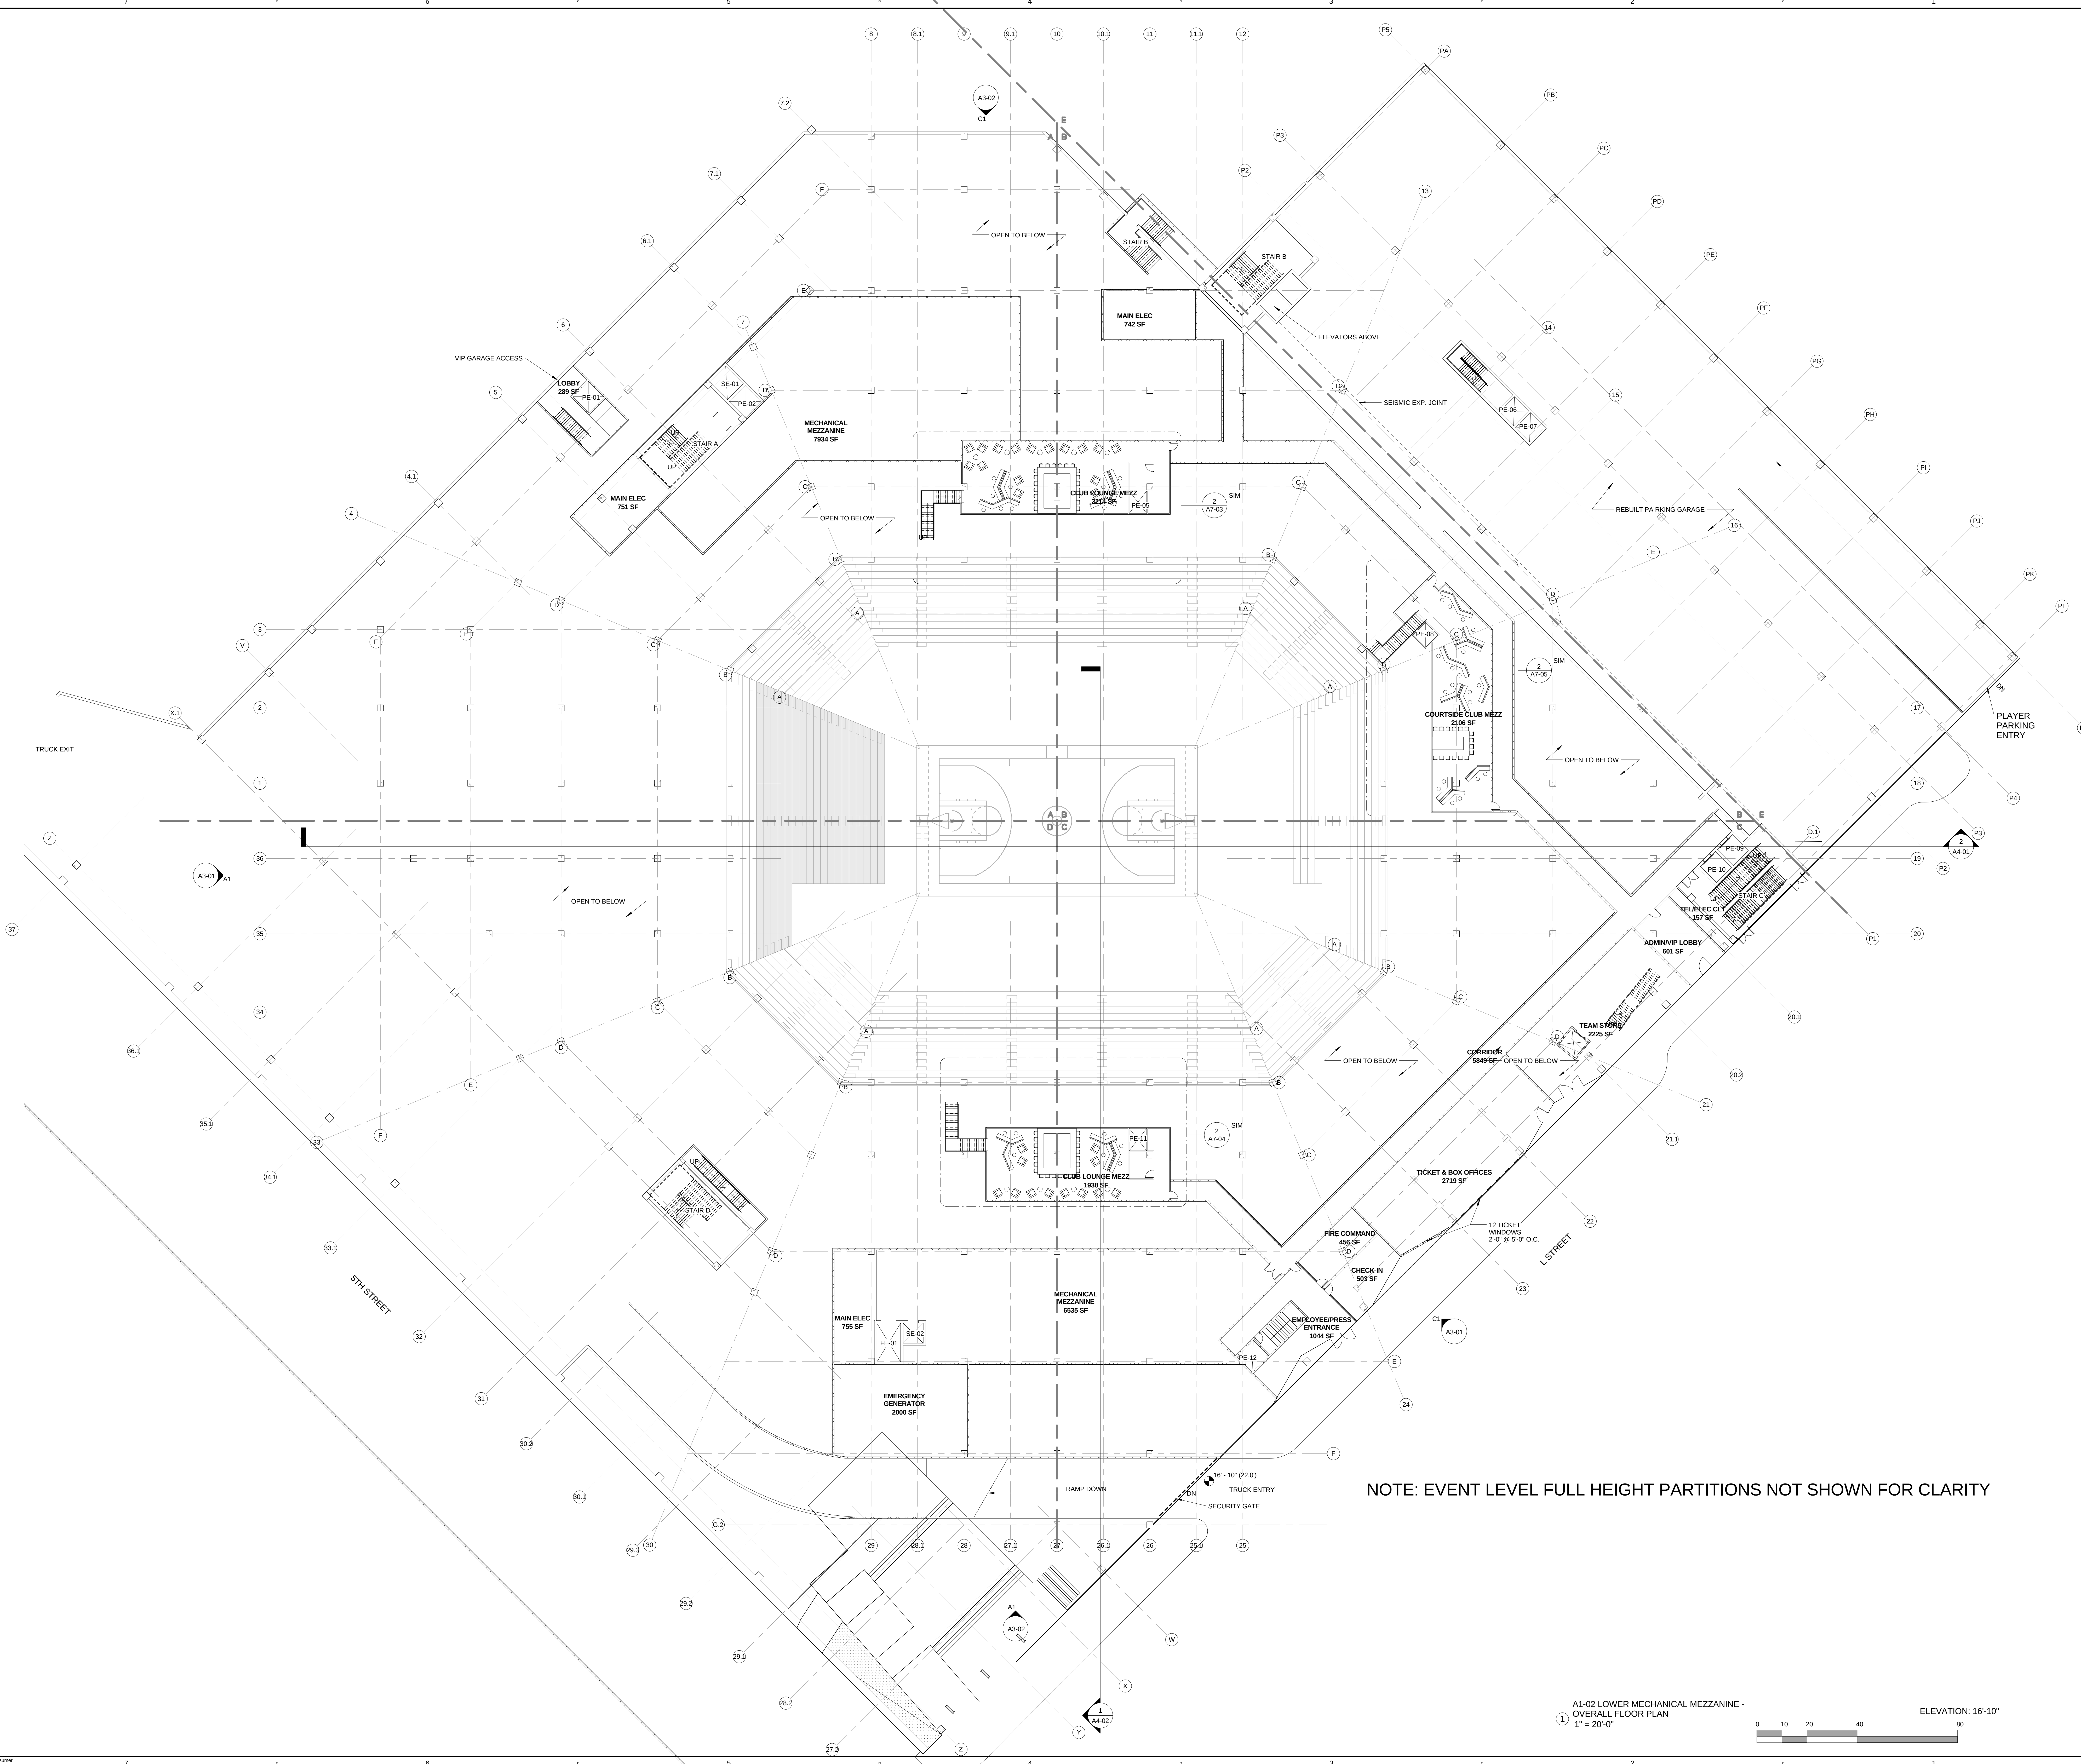

PROJECT
SACRAMENTO KINGS ESC



DEVELOPER

SACRAMENTO
BASKETBALL HOLDINGS
One Sports Parkway
Sacramento Ca 95834

DEVELOPER REPRESENTATIVE

ICON VENUE GROUP
8101 E. Prentice Ave., Suite 900
Greenwood Village, CO 80111
303.796.2655 tel

ARCHITECT/ENGINEER

AECOM ARCHITECTS &
ENGINEERS
300 California Street, Suite 400
San Francisco, CA 94014
415.796.8100 tel 415.796.8200 fax
www.aecom.com

ASSOCIATE ARCHITECT

MARK DZIEWULSKI
ARCHITECT
1211 Folsom Street, 3rd Floor
San Francisco, California 94103
415.882.7808 tel 415.882.7828 fax
www.dzarchitect.com

STRUCTURAL ENGINEER

THORNTON TOMASETTI
6080 Center Drive, Suite 260
Los Angeles, CA 90045
310.665.0010 tel 310.665.0101 fax
www.thorntontomasetti.com

BUEHLER & BUEHLER STRUCTURAL
ENGINEERS, INC.

600 Q St., Suite 200
Sacramento, CA 95811
916.443.0303 tel 916.443.0313 fax
www.bbse.com

MECHANICAL/ELECTRICAL/PLUMBING
FIRE PROTECTION/SECURITY

HENDERSON ENGINEERS
8345 Lenexa Drive, Suite 300
Lenexa, KS 66214
913.742.5000 tel 913.742.5001 fax
www.hei-eng.com

CODE/LIFE SAFETY

FP&C CONSULTANTS, INC.
3770 Broadway
Kansas City, MO 64111
816.931.3377 tel 816.931.3378 fax
www.fpc-consultants.com

FOOD SERVICE

S2O
13 Winding Branch Road
Hawthorn Woods, IL 60047
224.717.1555 tel 847.516.5855 fax
www.s2oconsultants.net

BROADCAST/SOUND/
COMMUNICATIONS/ACOUSTIC

WRIGHTSON JOHNSON HADDON
WILLIAMS
4801 Spring Valley Road, Suite 113
Dallas, TX 75244
972.934.3700 tel 972.934.3720 fax
www.wjhw.com

ADA

ED ROETHER CONSULTING,
1300 Mission Bellevue
Louisburg, KS 66053
913.549.6478 tel
www.edroetherconsulting.com

VERTICAL TRANSPORTATION

LERCH BATES
8089 S. Lincoln Street, Suite 105
Littleton, CO 80122
303.723.7978 tel 303.797.7109 fax
www.lerchbates.com

FACADE & CURTAINWALL


HEITMAN & ASSOCIATES
14500 South Outer Forty Road, Ste.
110 Chesterfield, MO 63017
314.439.1944 tel 314.439.1778 fax
www.heitmannassoc.com

REGISTRATION

ISSUE/REVISION

VR	DATE	DESCRIPTION

KEY PLAN

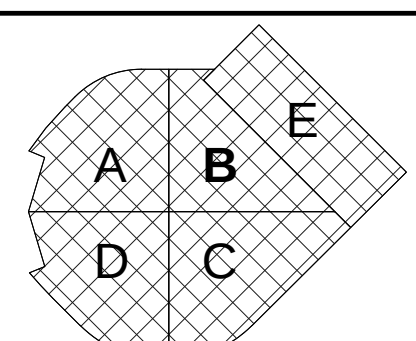

PROJECT NUMBER

60306283

SHEET TITLE


OVERALL LOWER MECHANICAL
MEZZANINE LEVEL


SHEET NUMBER

A1-02

A1-02 LOWER MECHANICAL MEZZANINE -
OVERALL FLOOR PLAN
1" = 20'-0"

ELEVATION: 16'-10"

 

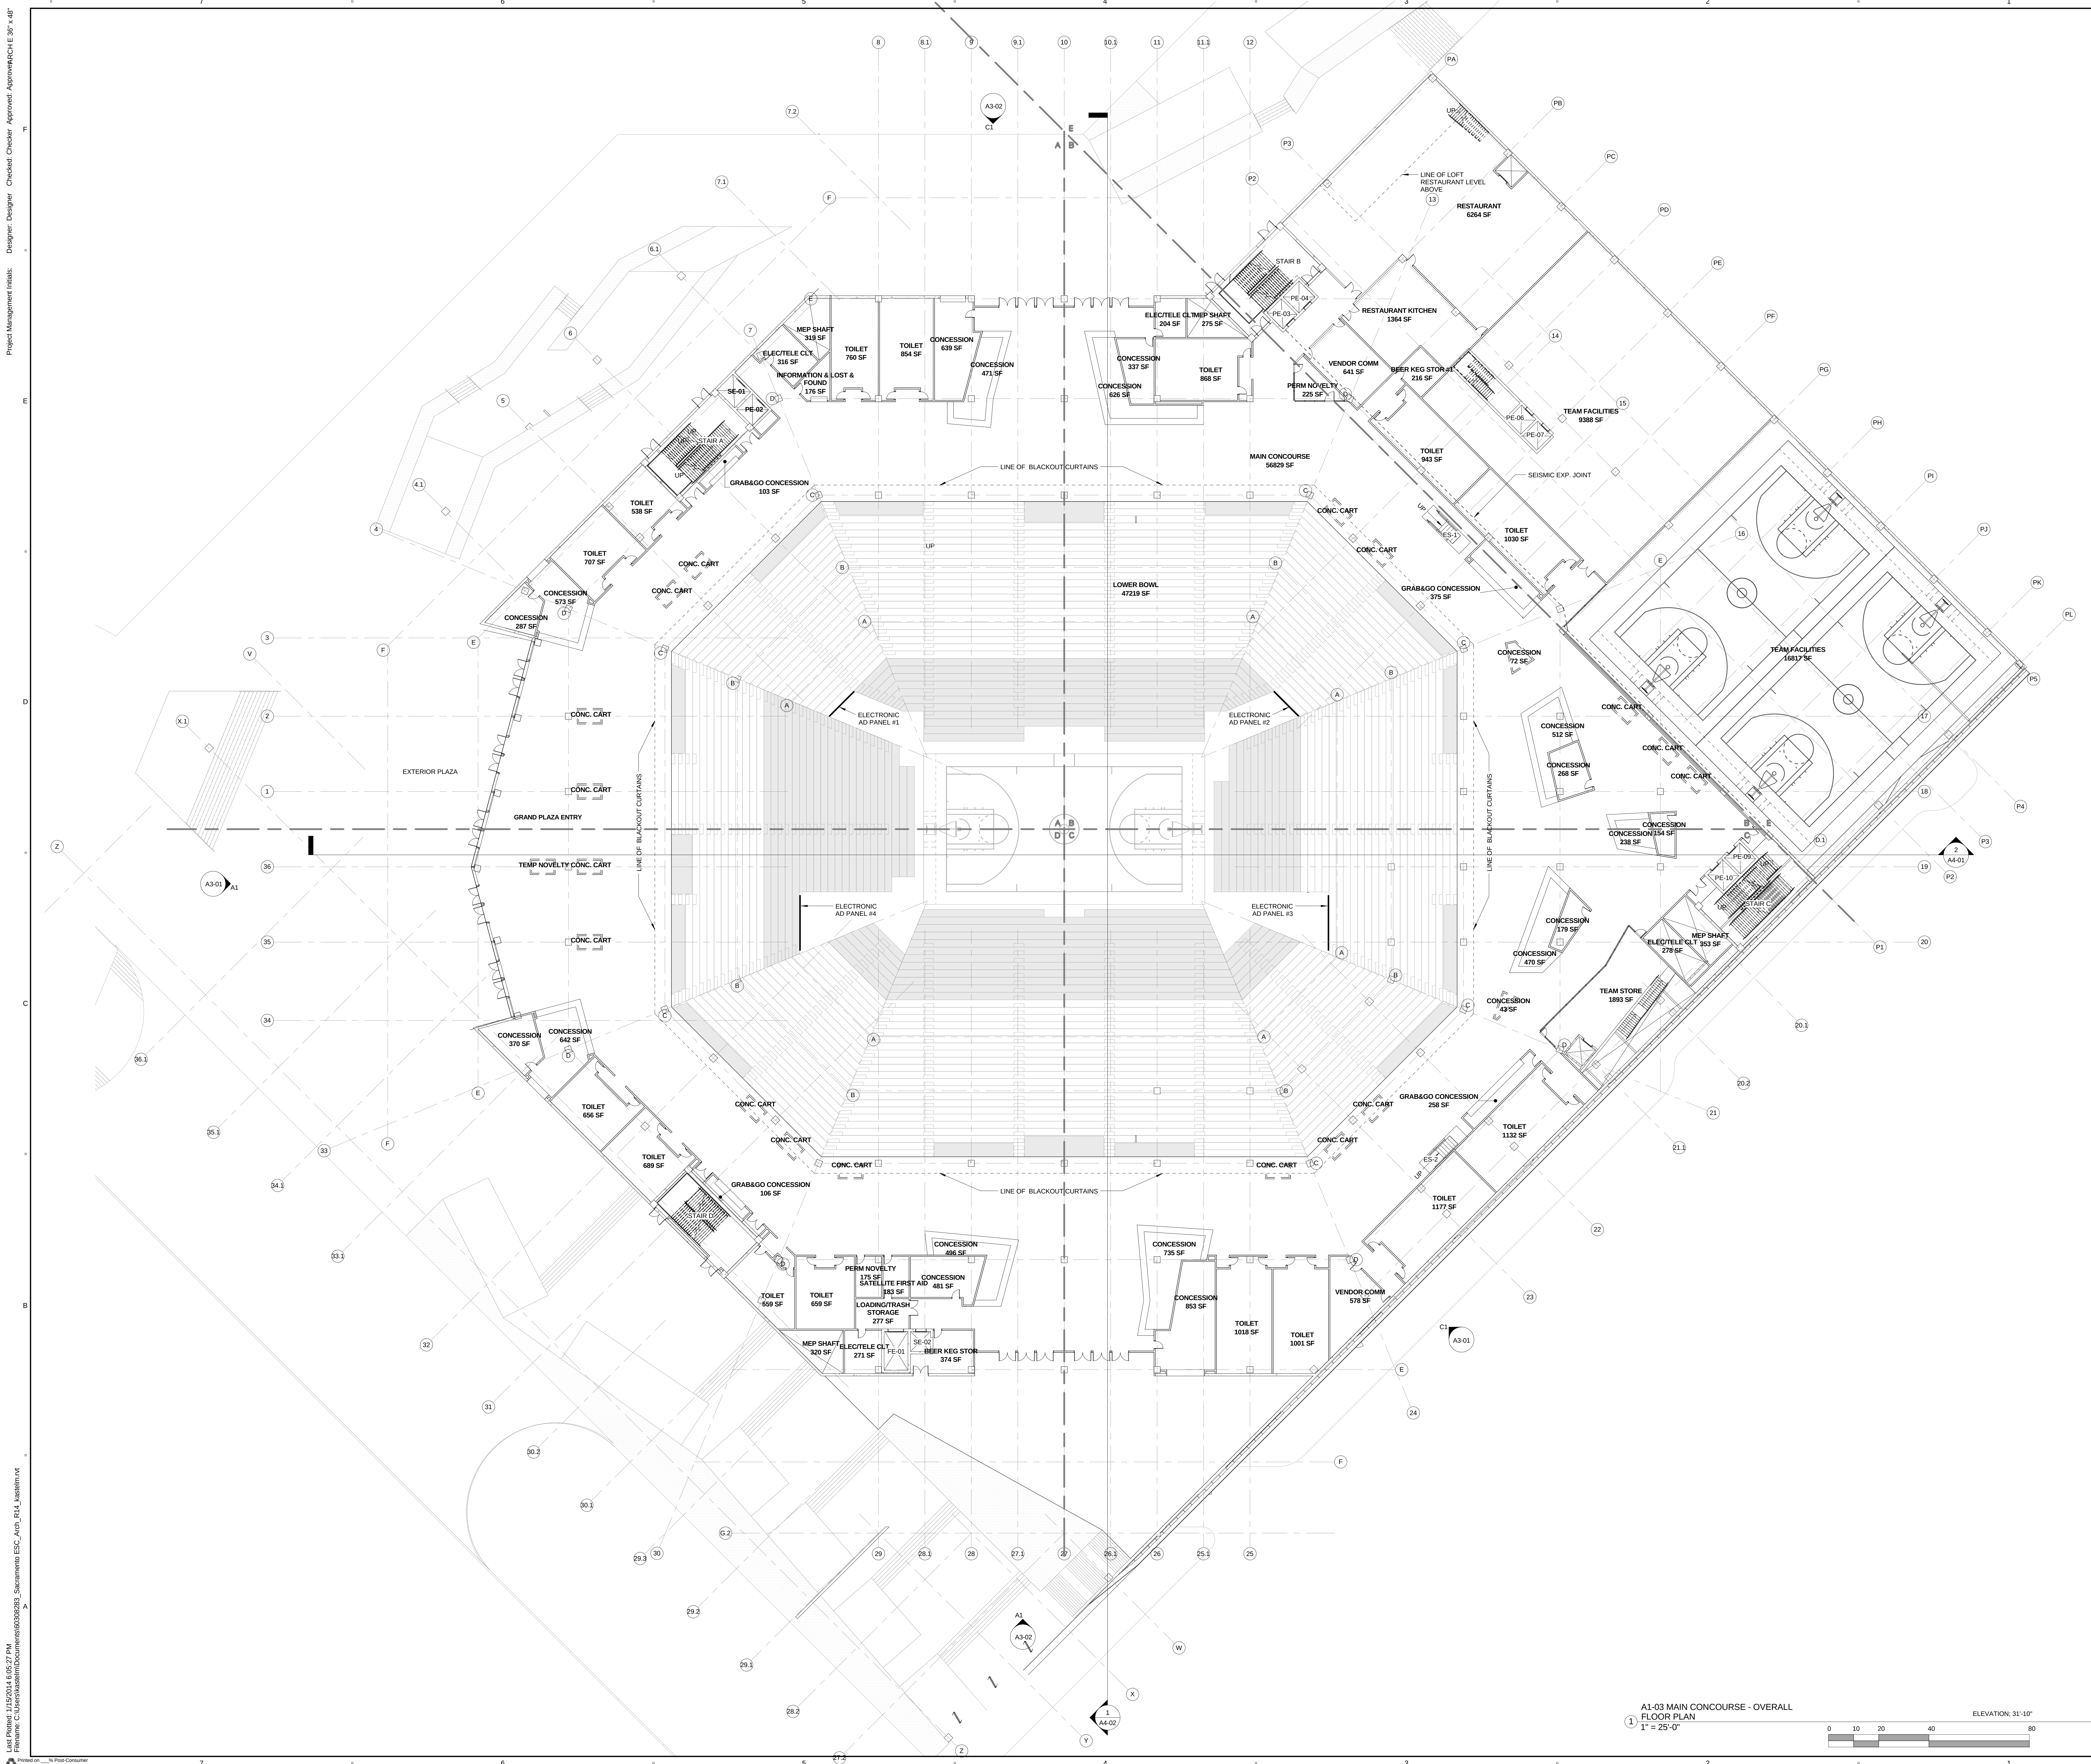

A1-03 MAIN CONCOURSE - OVERALL
FLOOR PLAN
1" = 25'-0"
ELEVATION: 31'-10"



PROJECT
SACRAMENTO KINGS ESC



DEVELOPER

SACRAMENTO
BASKETBALL HOLDINGS
One Sports Parkway
Sacramento Ca 95834

DEVELOPER REPRESENTATIVE

ICON VENUE GROUP
8101 E. Prentice Ave., Suite 900
Greenwood Village, CO 80111
303.796.2655 tel

ARCHITECT/ENGINEER

AECOM ARCHITECTS &
ENGINEERS
300 California Street, Suite 400
San Francisco, CA 94014
415.796.8100 tel 415.796.8200 fax
www.aecom.com

ASSOCIATE ARCHITECT

MARK DZIEWULSKI
ARCHITECT
1211 Folsom Street, 3rd Floor
San Francisco, California 94103
415.882.7808 tel 415.882.7828 fax
www.dzarchitect.com

STRUCTURAL ENGINEER

THORNTON TOMASETTI
ARCHITECT
6080 Center Drive, Suite 260
Los Angeles, CA 90045
310.665.0010 tel 310.665.0101 fax
www.thorntontomasetti.com

BUEHLER & BUEHLER STRUCTURAL
ENGINEERS, INC.

600 Q St., Suite 200
Sacramento, CA 95811
916.443.0303 tel 916.443.0313 fax
www.bbse.com

MECHANICAL/ELECTRICAL/PLUMBING
FIRE PROTECTION/SECURITY

HENDERSON ENGINEERS
8345 Lenexa Drive, Suite 300
Lenexa, KS 66214
913.742.5000 tel 913.742.5001 fax
www.hei-eng.com

CODE/LIFE SAFETY

FP&C CONSULTANTS, INC.
5770 Broadway
Kansas City, MO 64111
816.931.3377 tel 816.931.3378 fax
www.fpc-consultants.com

FOOD SERVICE

S2O
13 Winding Branch Road
Hawthorn Woods, IL 60047
224.717.1555 tel 847.516.5855 fax
www.s2oconsultants.net

BROADCAST/SOUND/
COMMUNICATIONS/ACOUSTIC

WRIGHTSON JOHNSON HADDON
WILLIAMS
4801 Spring Valley Road, Suite 113
Dallas, TX 75244
972.934.3700 tel 972.934.3720 fax
www.wjhw.com

ADA

ED ROETHER CONSULTING,
9350 Mission Bellevue
Louisburg, KS 66053
913.549.6478 tel
www.edroetherconsulting.com

VERTICAL TRANSPORTATION

LERCH BATES
8089 S. Lincoln Street, Suite 105
Littleton, CO 80122
303.723.7978 tel 303.797.7109 fax
www.lerchbates.com

FACADE & CURTAINWALL


HEITMAN & ASSOCIATES
14500 South Outer Forty Road, Ste.
110 Chesterfield, MO 63017
314.439.1944 tel 314.439.1778 fax
www.heitmannassoc.com

REGISTRATION

ISSUE/REVISION

REV	DATE	DESCRIPTION
1	01/17/14	100% SCHEMATIC DESIGN

KEY PLAN

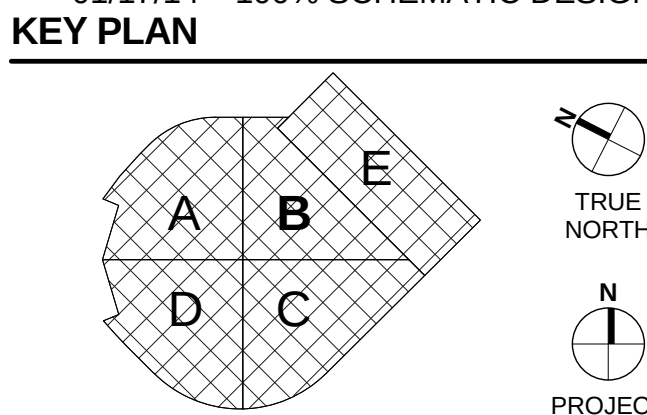

PROJECT NUMBER

60306283

SHEET TITLE

OVERALL MAIN CONCOURSE
LEVEL

SHEET NUMBER

A1-03



**SACRAMENTO
BASKETBALL HOLDINGS**
One Sports Parkway
Sacramento Ca 95834

DEVELOPER REPRESENTATIVE

ICON VENUE GROUP
8101 E. Prentice Ave., Suite 900
Greenwood Village, CO 80111
303.796.2655 tel

ARCHITECT/ENGINEER

AECOM ARCHITECTS & ENGINEERS
300 California Street, Suite 400
San Francisco, CA 94014
415.796.8100 tel 415.796.8200 fax
www.aecom.com

ASSOCIATE ARCHITECT

MARK DZIEWULSKI
ARCHITECT

1211 Folsom Street, 3rd Floor
San Francisco, California 94103
415.882.7808 tel 415.882.7828 fax
www.dzarchitect.com

STRUCTURAL ENGINEER

THORNTON TOMASETTI
6080 Center Drive, Suite 260
Los Angeles, CA 90045
310.665.0010 tel 310.665.0101 fax
www.thorntontomasetti.com

BUEHLER & BUEHLER STRUCTURAL
ENGINEERS, INC.

600 Q St., Suite 200
Sacramento, CA 95811
916.443.0303 tel 916.443.0313 fax
www.bbse.com

**MECHANICAL/ELECTRICAL/PLUMBING
FIRE PROTECTION/SECURITY**

HENDERSON ENGINEERS
8345 Lenexa Drive, Suite 300
Lenexa, KS 66214
913.742.5000 tel 913.742.5001 fax
www.hei-eng.com

CODE/LIFE SAFETY

FP&C CONSULTANTS, INC.
3770 Broadway
Kansas City, MO 64111
816.931.3377 tel 816.931.3378 fax
www.fpc-consultants.com

FOOD SERVICE

S20
13 Winding Branch Road
Hawthorn Woods, IL 60047
224.717.1555 tel 847.516.5855 fax
www.s20consultants.net

BROADCAST/SOUND/
COMMUNICATIONS/ACOUSTIC

WRIGHTSON JOHNSON HADDON
WILLIAMS

4801 Spring Valley Road, Suite 113
Dallas, TX 75244
972.934.3700 tel 972.934.3720 fax
www.wjhw.com

ADA

ED ROETHER CONSULTING,
2550 Mission Belleview
Louisburg, KS 66053
913.549.6479 tel
www.edroetherconsulting.com

VERTICAL TRANSPORTATION

LERCH BATES
8089 S. Lincoln Street, Suite 105
Littleton, CO 80122
303.723.7978 tel 303.797.7109 fax
www.lerchbates.com

FACADE & CURTAINWALL

HEITMAN & ASSOCIATES
14500 South Outer Forty Road, Ste.
110 Chesterfield, MO 63017
314.439.1944 tel 314.439.1778 fax
www.heitmannassoc.com


REGISTRATION

ISSUE/REVISION

W/P	DATE	DESCRIPTION

I/R	DATE	DESCRIPTION
	01/17/14	100% SCHEMATIC DESIGN

01/17/14
KEY PLAN

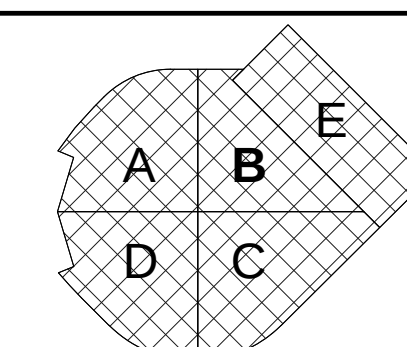

PROJECT NUMBER


60308283

SHEET TITLE

OVERALL UPPER MECHANICAL
MEZZANINE LEVEL



SHEET NUMBER

A1-06

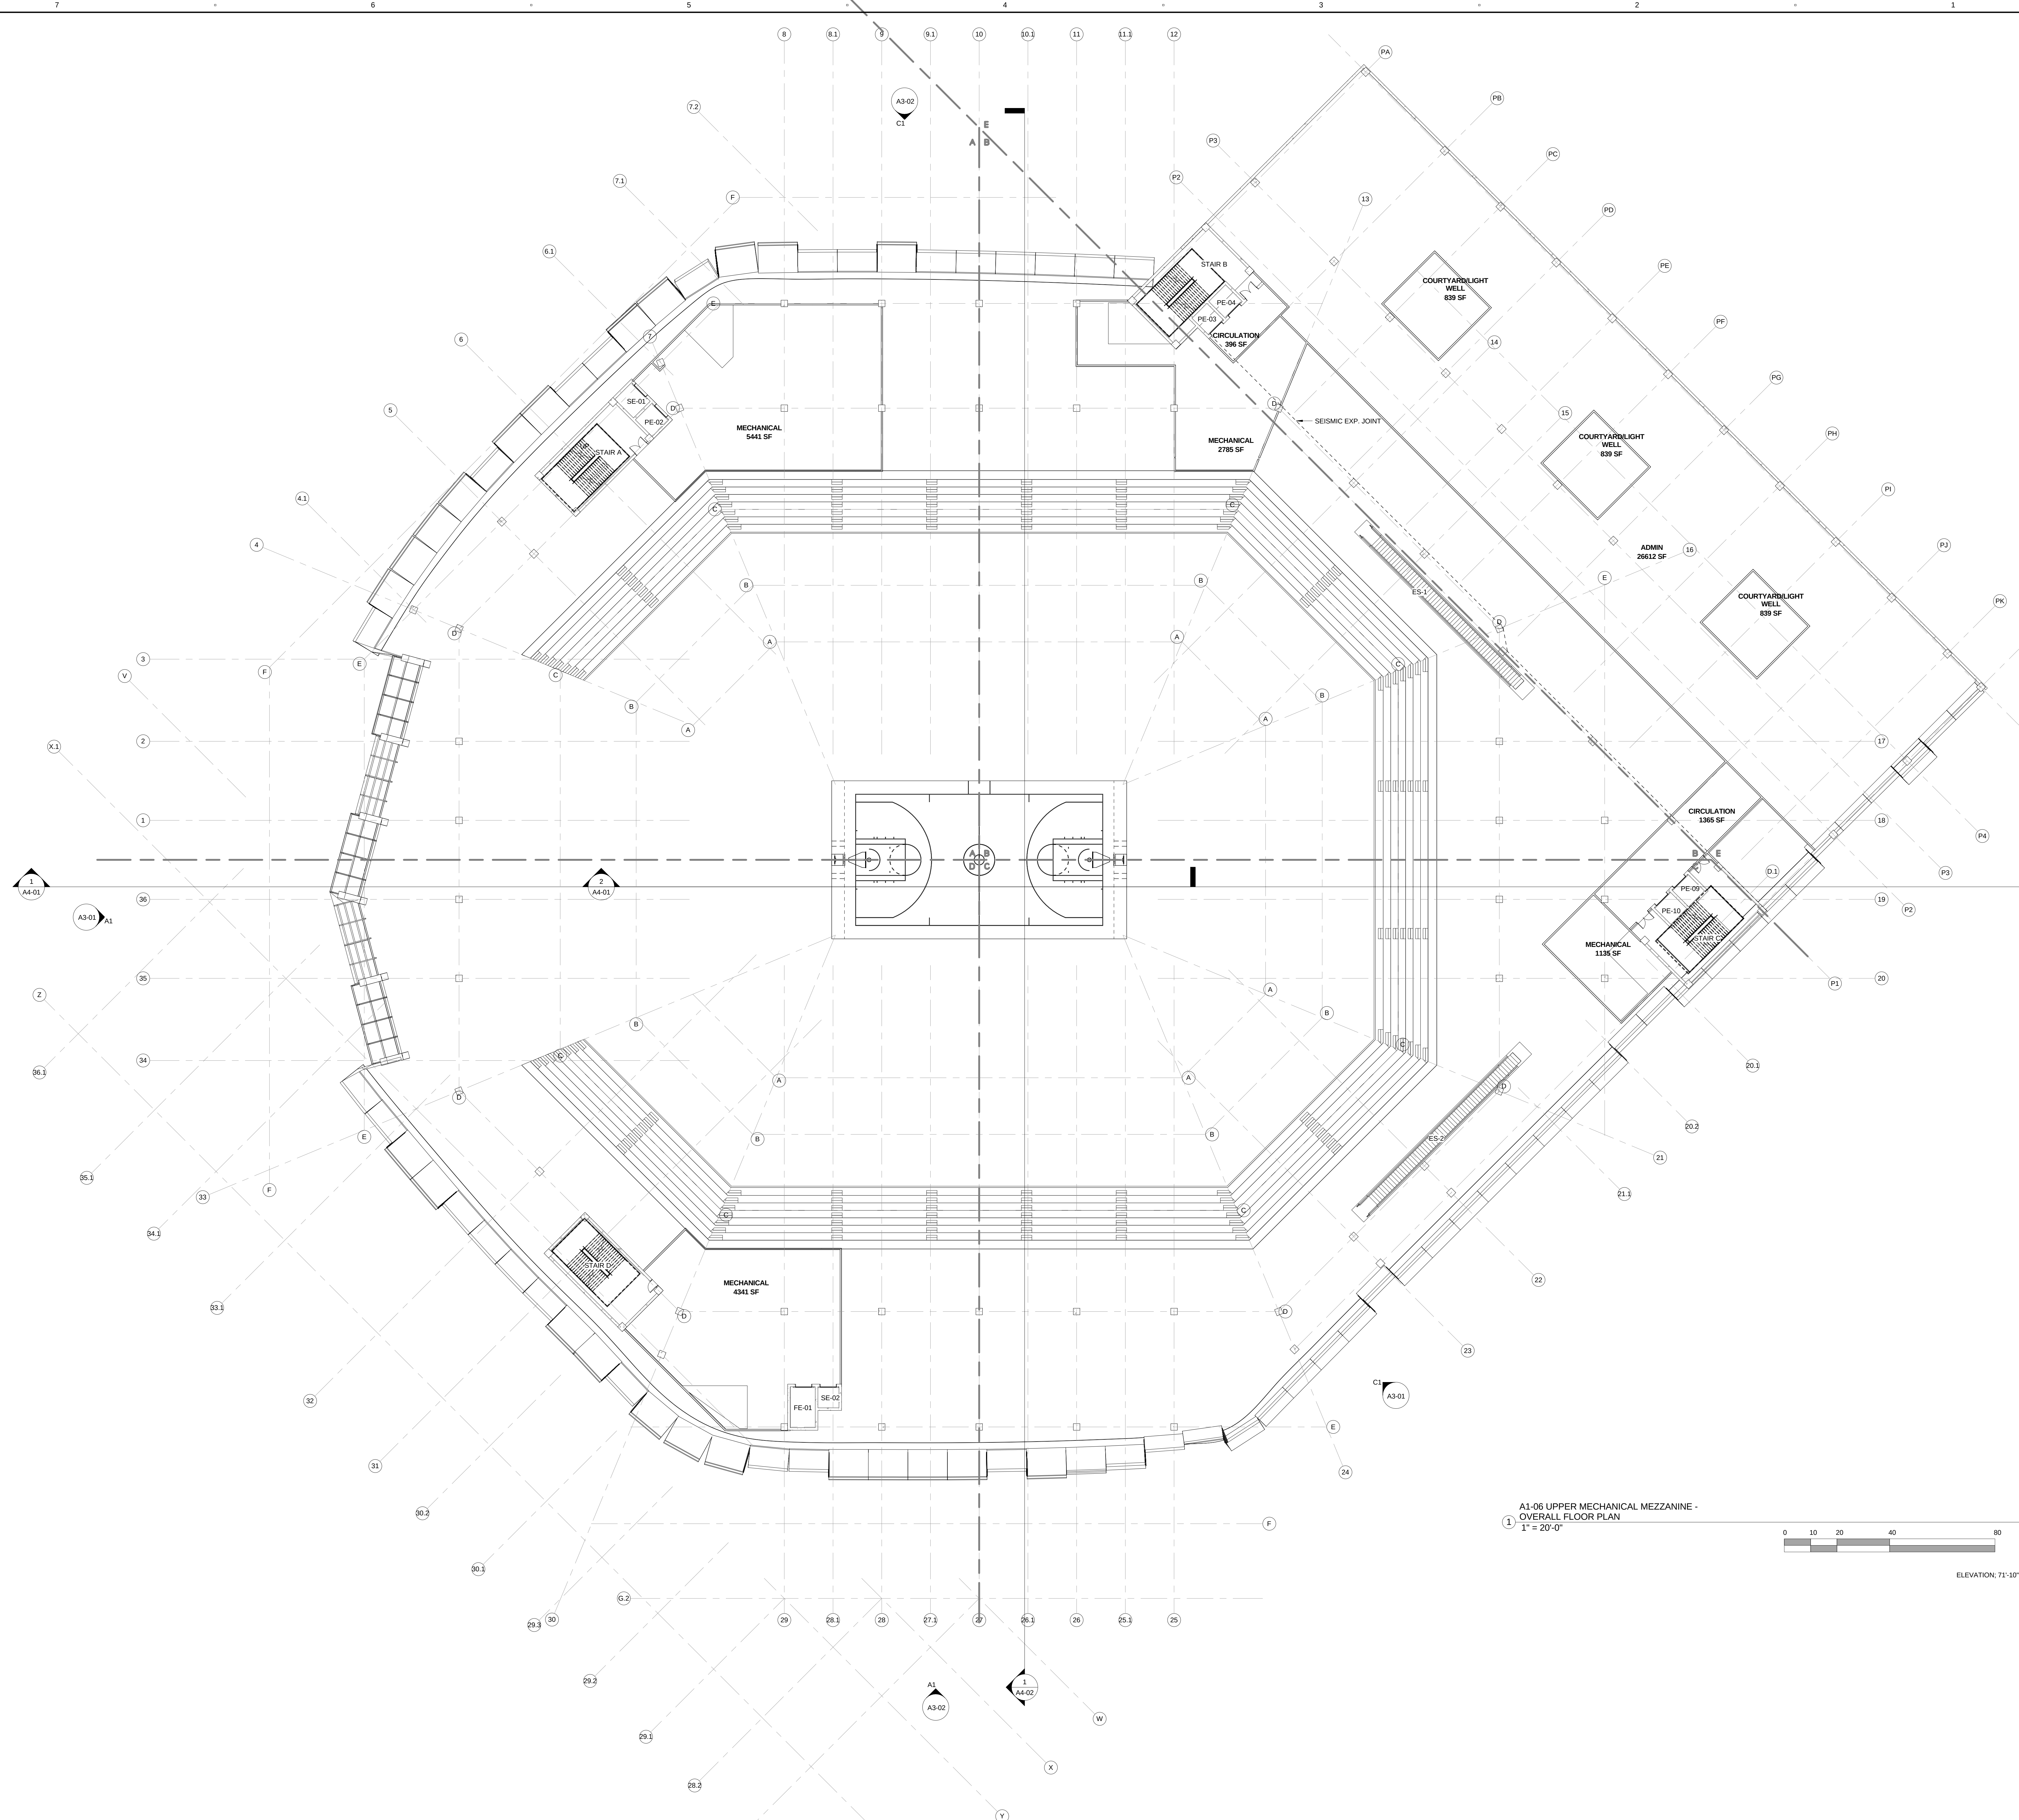

Project Management (MIS): Designer: Designer: Checked: Checker: Approved: Approver: ECHLE 36" x 48" 7 6 5 4 3 2 1

List Printed: 1/15/2014 4:07:00 PM
Filename: C:\Users\kasam\Documents\60306283_Sacramento ESC_Arch_014_A.ssh.mxd
User: kasam
Printer: HP DesignJet 2445
Printed: 1/15/2014 4:07:00 PM
Plotter: HP DesignJet 2445
Scale: 1" = 20'-0"

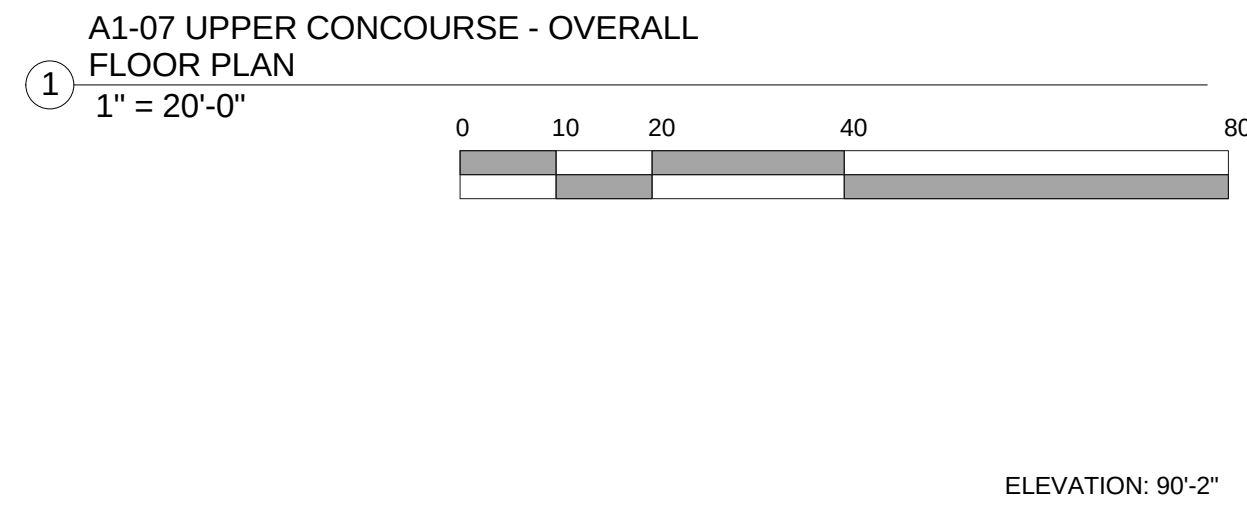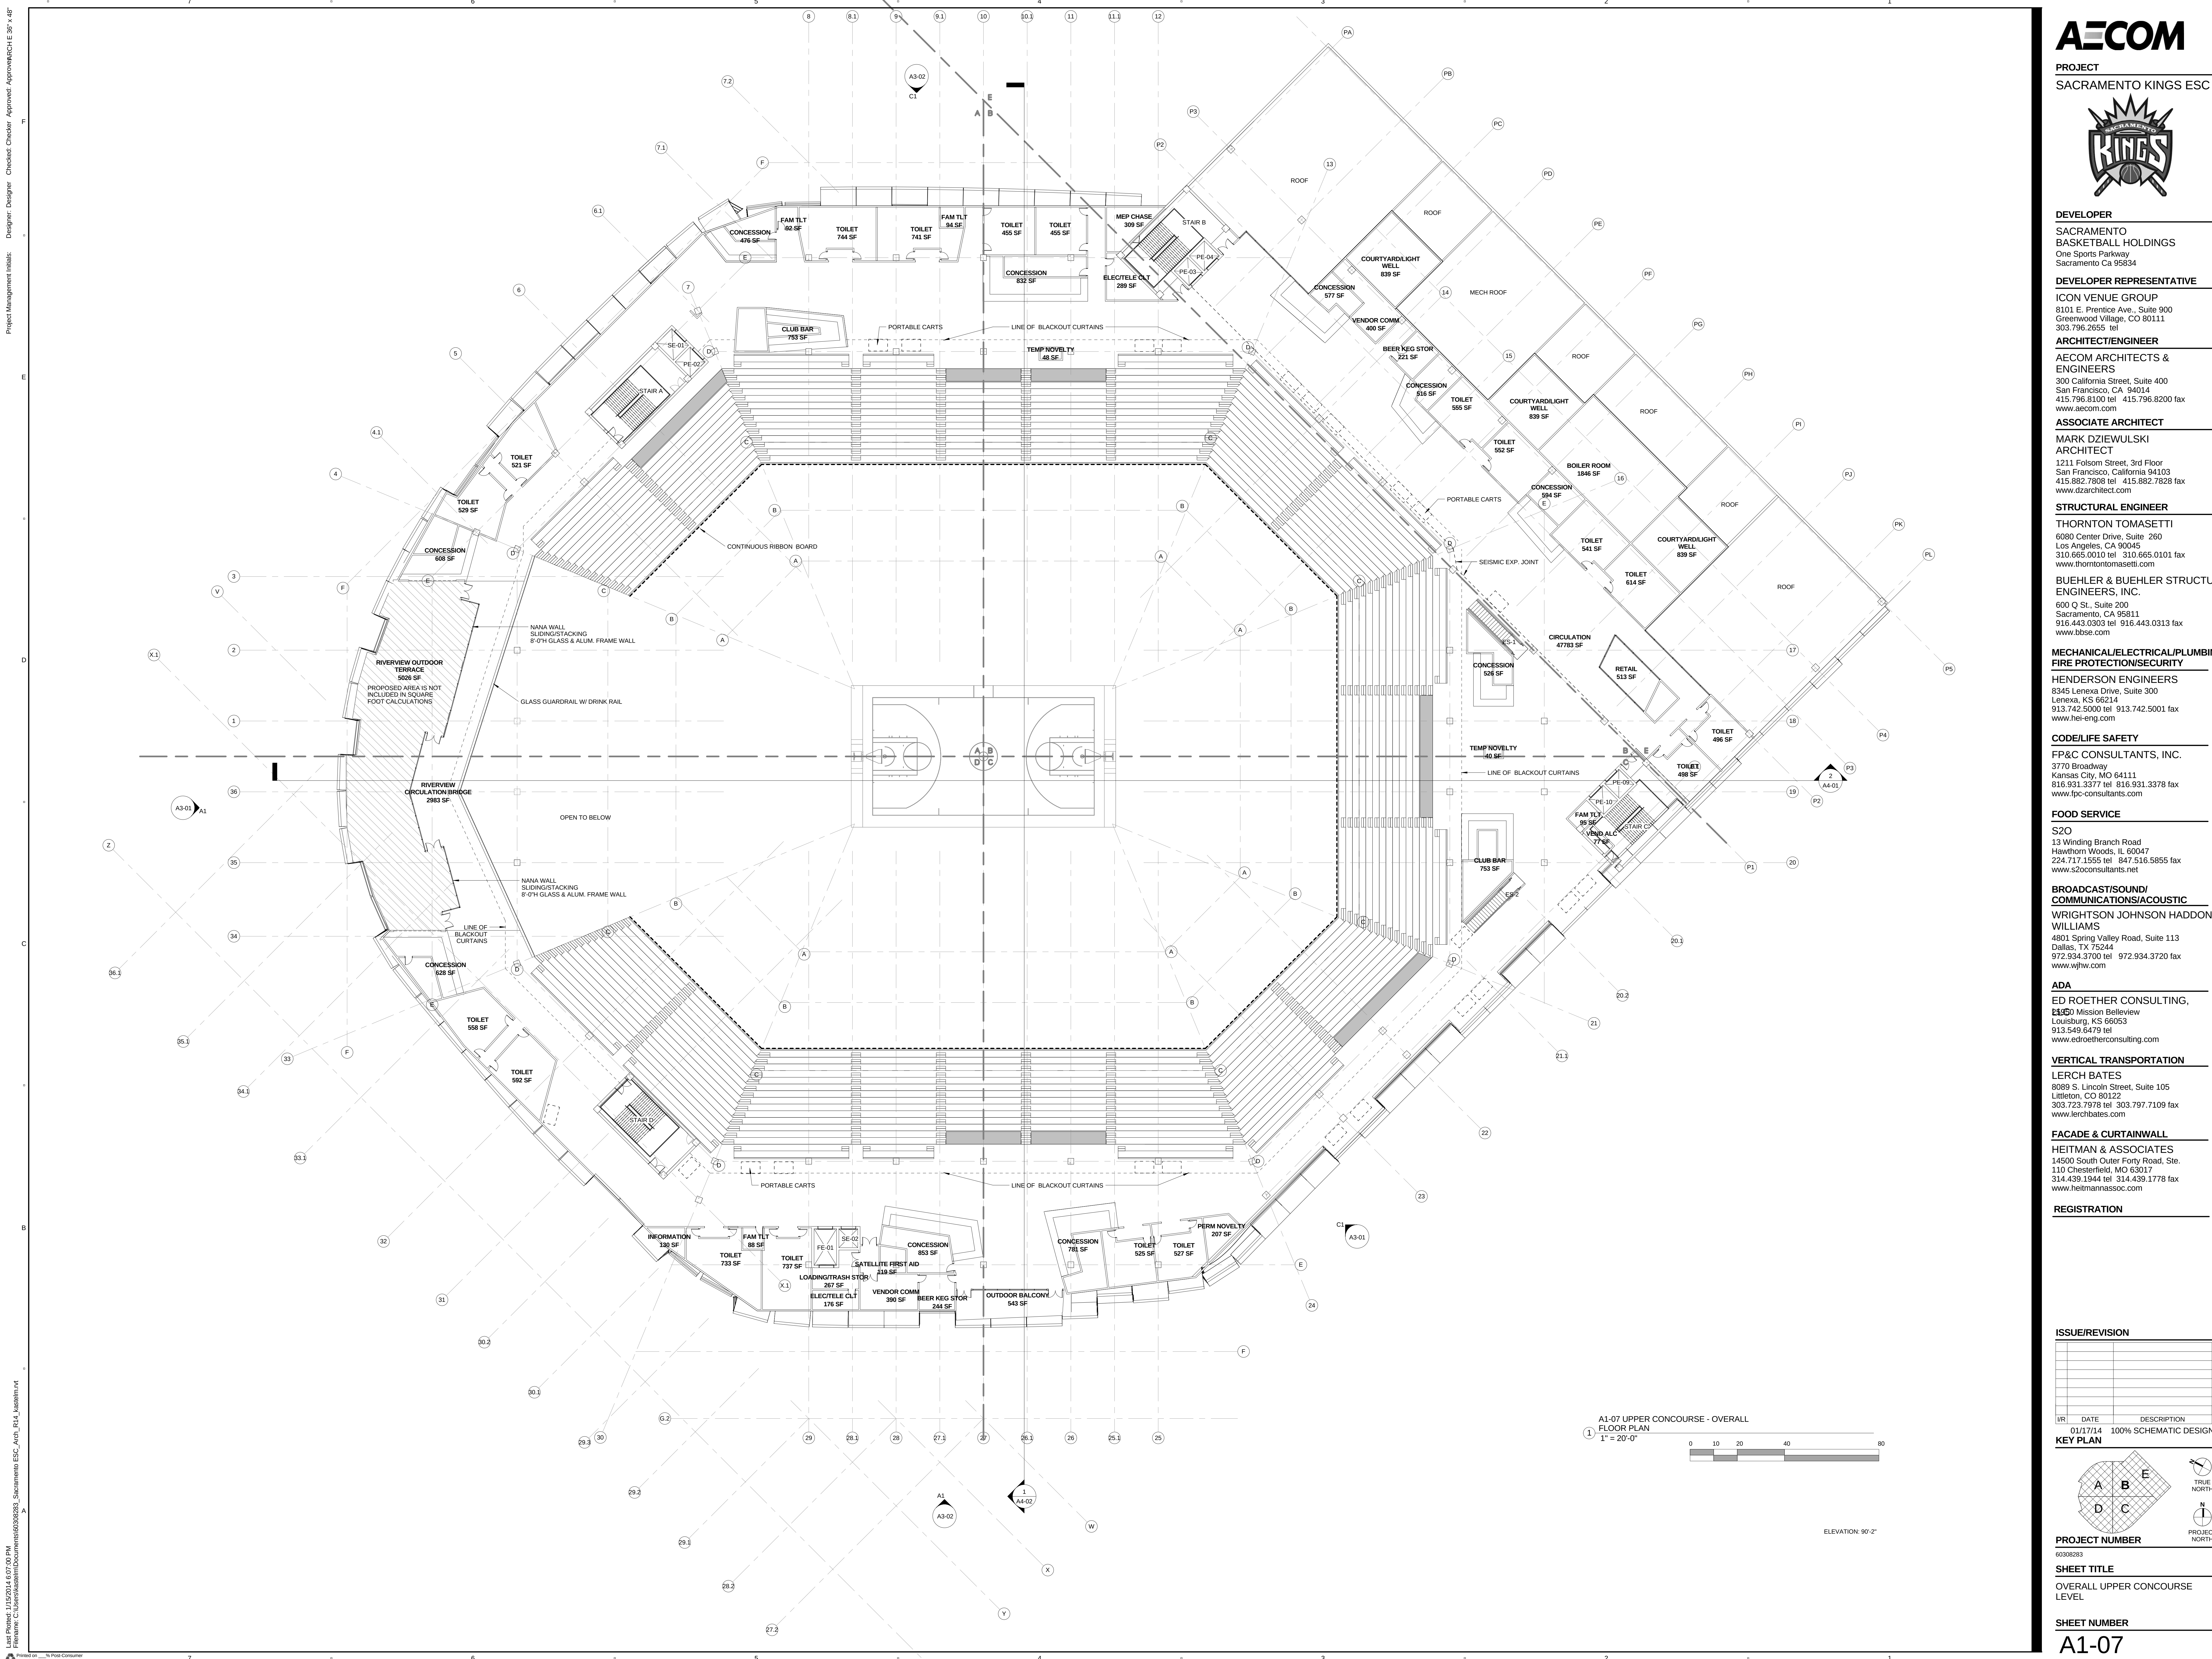

PROJECT
SACRAMENTO KINGS ESC



DEVELOPER
SACRAMENTO
BASKETBALL HOLDINGS
One Sports Parkway
Sacramento Ca 95834

DEVELOPER REPRESENTATIVE
ICON VENUE GROUP
8101 E. Prentice Ave., Suite 900
Greenwood Village, CO 80111
303.796.2655 tel

ARCHITECT/ENGINEER
AECOM ARCHITECTS &
ENGINEERS
300 California Street, Suite 400
San Francisco, CA 94014
415.796.8100 tel 415.796.8200 fax
www.aecom.com

ASSOCIATE ARCHITECT
MARK DZIEWULSKI
ARCHITECT
1211 Folsom Street, 3rd Floor
San Francisco, California 94103
415.882.7808 tel 415.882.7828 fax
www.dzarchitect.com

STRUCTURAL ENGINEER
THORNTON TOMASETTI
6080 Center Drive, Suite 260
Los Angeles, CA 90045
310.665.0010 tel 310.665.0101 fax
www.thorntontomasetti.com

**MECHANICAL/ELECTRICAL/PLUMBING
FIRE PROTECTION/SECURITY**
HENDERSON ENGINEERS
8345 Lenexa Drive, Suite 300
Lenexa, KS 66214
913.742.5000 tel 913.742.5001 fax
www.hei-eng.com

CODE/LIFE SAFETY
FP&C CONSULTANTS, INC.
3770 Broadway
Kansas City, MO 64111
816.931.3377 tel 816.931.3378 fax
www.fpc-consultants.com

FOOD SERVICE
S2O
13 Winding Branch Road
Hawthorn Woods, IL 60047
224.717.1555 tel 847.516.5855 fax
www.s2oconsultants.net

**BROADCAST/SOUND/
COMMUNICATIONS/ACOUSTIC**
WRIGHTSON JOHNSON HADDON
WILLIAMS
4801 Spring Valley Road, Suite 113
Dallas, TX 75244
972.934.3700 tel 972.934.3720 fax
www.wjhw.com

ADA
ED ROETHER CONSULTING,
14500 Mission Boulevard
Louisburg, KS 66053
913.549.6478 tel
www.edroetherconsulting.com

VERTICAL TRANSPORTATION
LERCH BATES
8089 S. Lincoln Street, Suite 105
Littleton, CO 80122
303.723.7978 tel 303.797.7109 fax
www.lerchbates.com


FACADE & CURTAINWALL
HEITMAN & ASSOCIATES
14500 South Outer Forty Road, Ste.
110 Chesterfield, MO 63017
314.439.1944 tel 314.439.1778 fax
www.heitmannassoc.com

REGISTRATION

ISSUE/REVISION

REV	DATE	DESCRIPTION
1	01/17/14	100% SCHEMATIC DESIGN


KEY PLAN

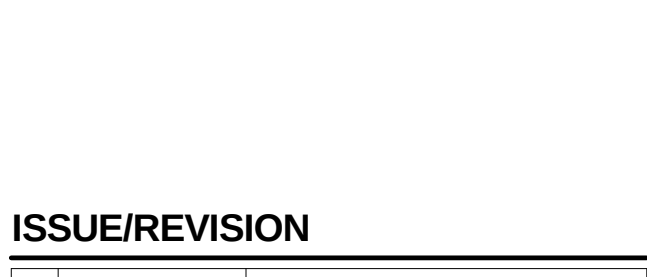

PROJECT NUMBER
60306283

SHEET TITLE
OVERALL UPPER CONCOURSE
LEVEL

SHEET NUMBER
A1-07

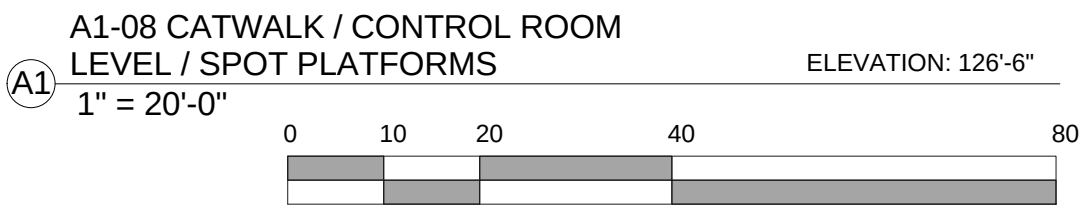

REGISTRATION


01/17/14 100% SCHEMATIC DESIGN
KEY PLAN




A1-08

Project Management (info) Designer: Designer Checked: Checker Approved: Approver (info) 36"x48" 7 6 5 4 3 2 1

File Path: C:\Users\kasham\Documents\60306283_Sacramento ESC_Arch_R04_A.sshm.mxd
Last Printed: 1/15/2014 4:07:29 PM
User: kasham

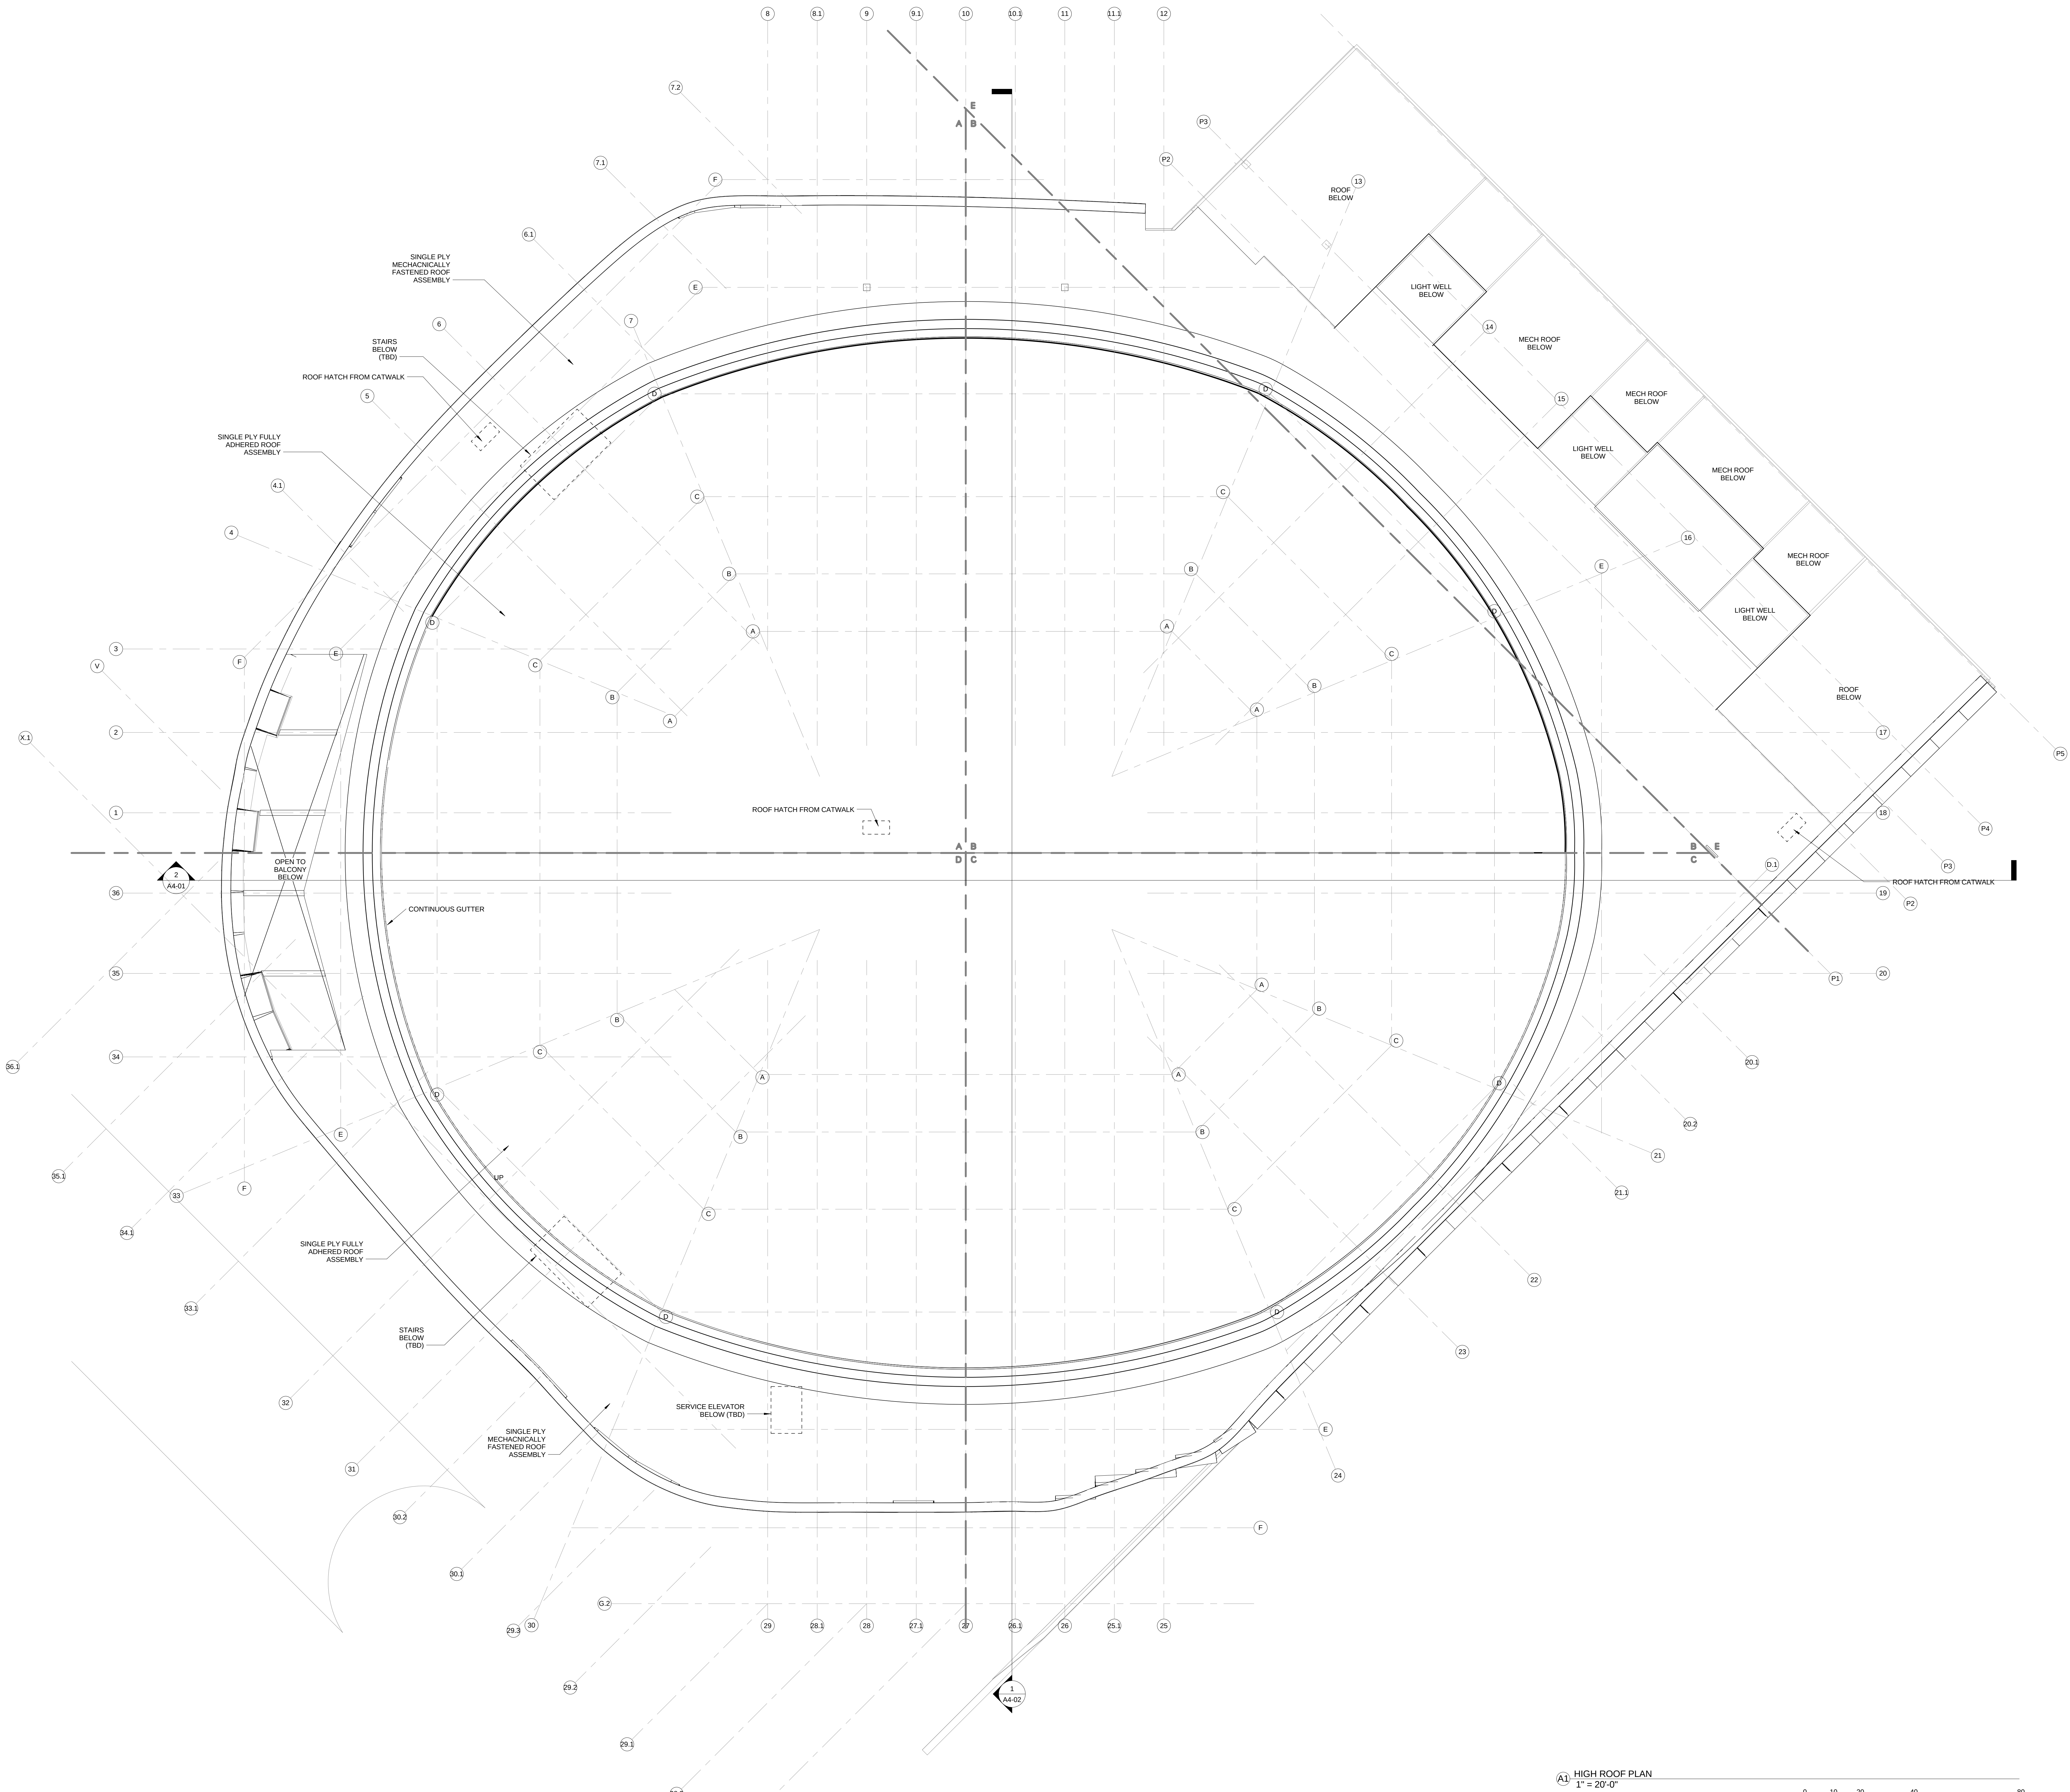

A1 HIGH ROOF PLAN
1" = 20'-0"

 

PROJECT
SACRAMENTO KINGS ESC



DEVELOPER

SACRAMENTO
BASKETBALL HOLDINGS
One Sports Parkway
Sacramento Ca 95834

DEVELOPER REPRESENTATIVE

ICON VENUE GROUP
8101 E. Prentice Ave., Suite 900
Greenwood Village, CO 80111
303.796.2655 tel

ARCHITECT/ENGINEER

AECOM ARCHITECTS &
ENGINEERS
300 California Street, Suite 400
San Francisco, CA 94014
415.796.8100 tel 415.796.8200 fax
www.aecom.com

ASSOCIATE ARCHITECT

MARK DZIEWULSKI
ARCHITECT
1211 Folsom Street, 3rd Floor
San Francisco, California 94103
415.882.7808 tel 415.882.7828 fax
www.dzarchitect.com

STRUCTURAL ENGINEER

THORNTON TOMASETTI
6080 Center Drive, Suite 260
Los Angeles, CA 90045
310.665.0010 tel 310.665.0101 fax
www.thorntontomasetti.com

BUEHLER & BUEHLER STRUCTURAL
ENGINEERS, INC.

600 Q St., Suite 200
Sacramento, CA 95811
916.443.0303 tel 916.443.0313 fax
www.bbse.com

MECHANICAL/ELECTRICAL/PLUMBING
FIRE PROTECTION/SECURITY

HENDERSON ENGINEERS
8345 Lenexa Drive, Suite 300
Lenexa, KS 66214
913.742.5000 tel 913.742.5001 fax
www.hei-eng.com

CODE/LIFE SAFETY

FP&C CONSULTANTS, INC.
3770 Broadway
Kansas City, MO 64111
816.931.3377 tel 816.931.3378 fax
www.fpc-consultants.com

FOOD SERVICE

S2O
13 Winding Branch Road
Hawthorn Woods, IL 60047
224.717.1555 tel 847.516.5855 fax
www.s2oconsultants.net

BROADCAST/SOUND/
COMMUNICATIONS/ACOUSTIC

WRIGHTSON JOHNSON HADDON
WILLIAMS
4801 Spring Valley Road, Suite 113
Dallas, TX 75244
972.934.3700 tel 972.934.3720 fax
www.wjhw.com

ADA

ED ROETHER CONSULTING,
1300 Mission Bellevue
Louisburg, KS 66053
913.549.6478 tel
www.edroetherconsulting.com

VERTICAL TRANSPORTATION

LERCH BATES
8089 S. Lincoln Street, Suite 105
Littleton, CO 80122
303.723.7978 tel 303.797.7109 fax
www.lerchbates.com

FACADE & CURTAINWALL


HEITMAN & ASSOCIATES
14500 South Outer Forty Road, Ste.
110 Chesterfield, MO 63017
314.439.1944 tel 314.439.1778 fax
www.heitmannassoc.com

REGISTRATION

ISSUE/REVISION

NO.	DATE	DESCRIPTION

01/17/14 100% SCHEMATIC DESIGN
KEY PLAN

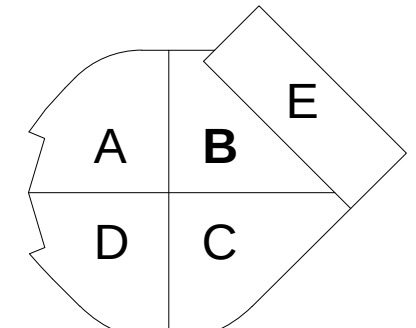

PROJECT NUMBER

60306283

SHEET TITLE

HIGH ROOF PLAN

SHEET NUMBER

A1-09